


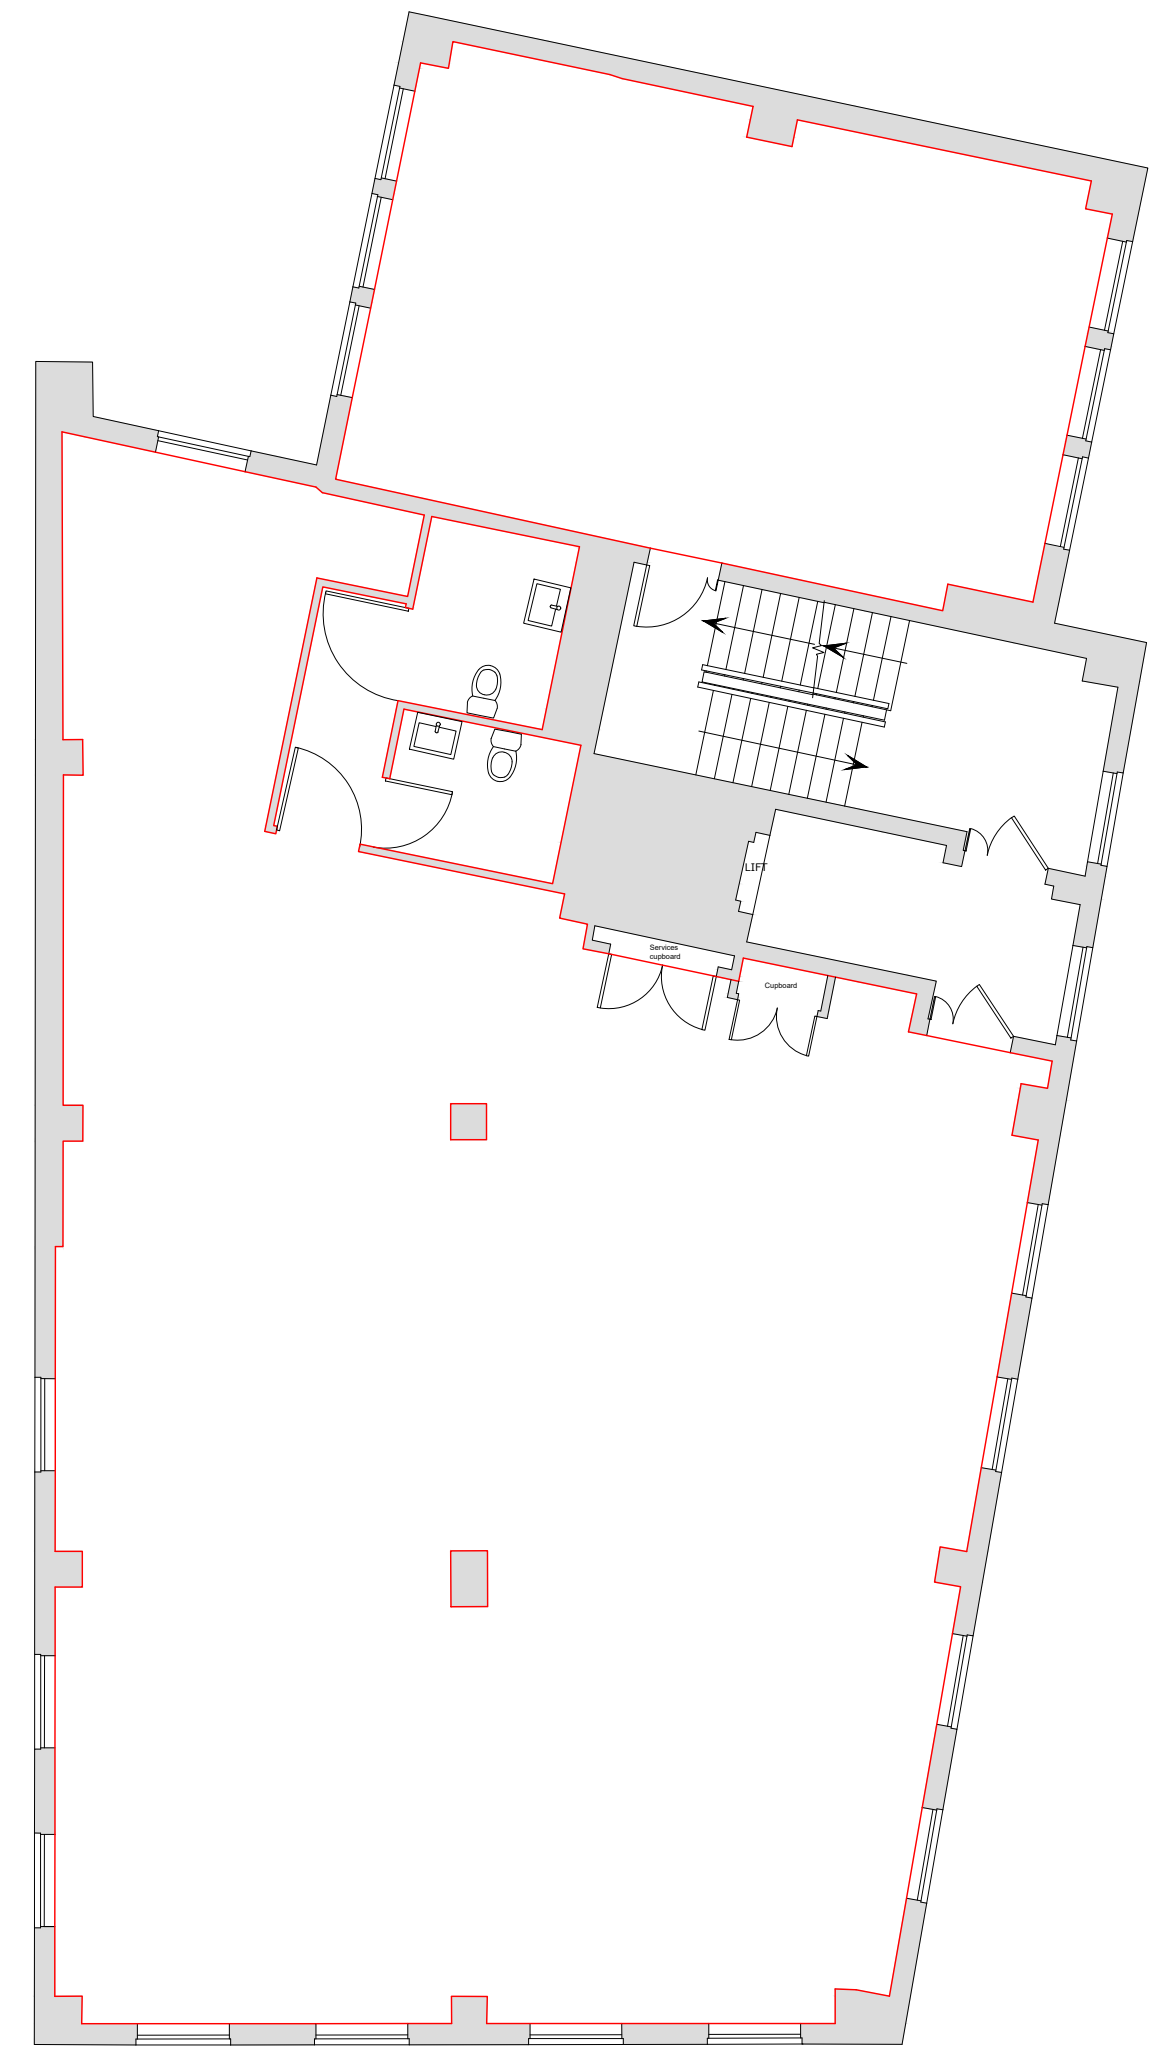


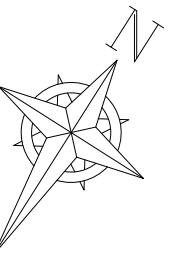

Site Plan

 

Second Floor Plan

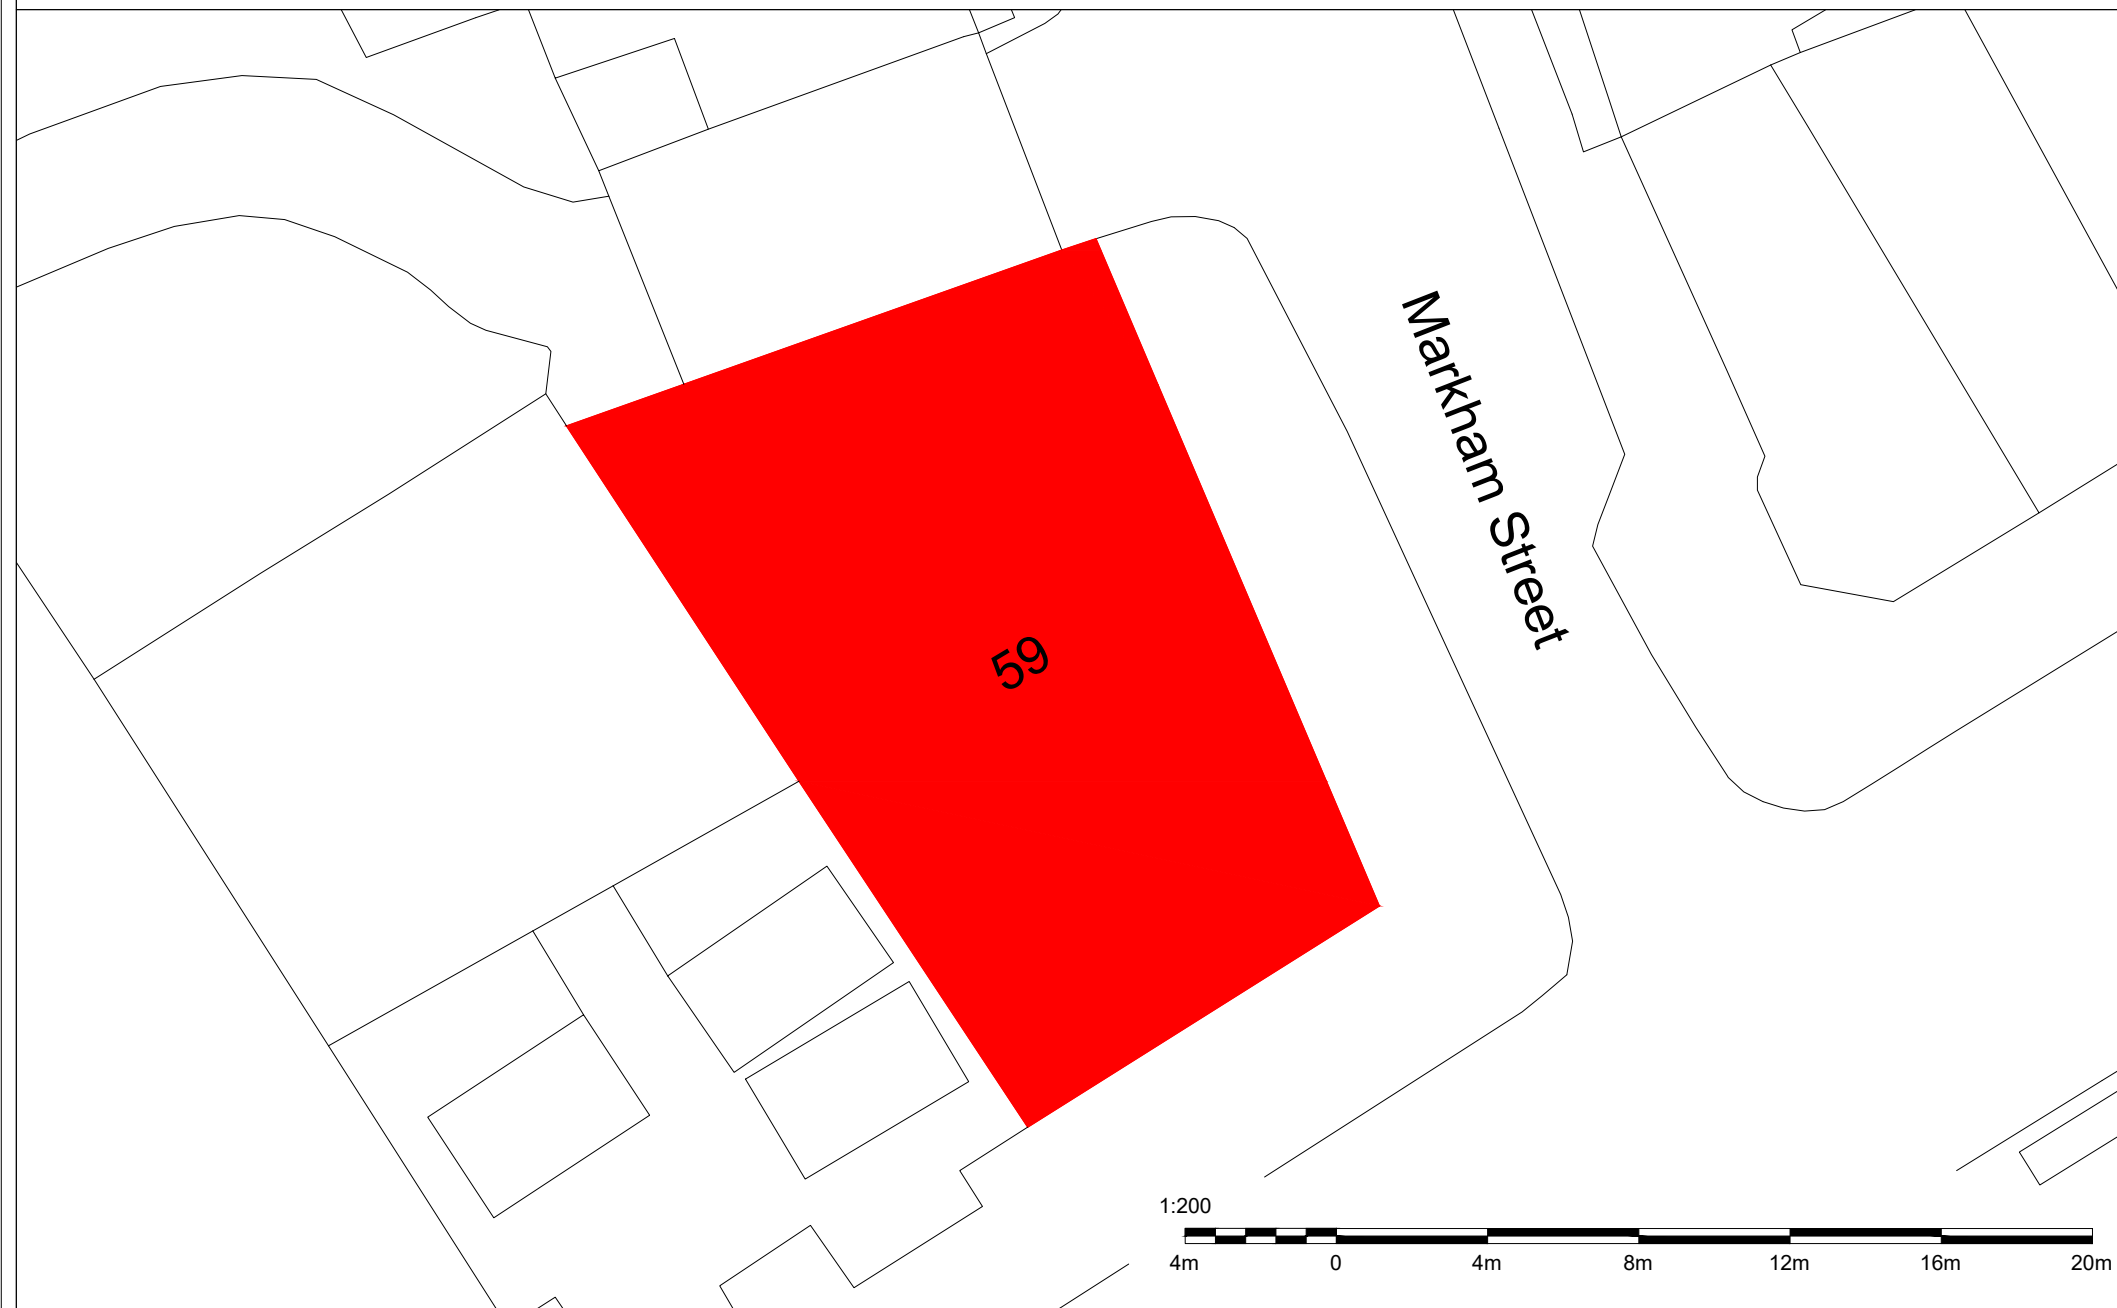

CAD MASTER DRAWING
NOT TO BE MODIFIED BY HAND

Revision Notes:

Rev.	Dates	Notes
A	07.07.2017	•

NOTES

ALL DIMENSIONS TO BE CHECKED ON SITE PRIOR TO COMMENCEMENT OF WORKS.
© THIS DRAWING IS COPYRIGHT. IT BELONGS TO SQUAREPOINT CHARTERED SURVEYORS & MAY NOT BE REPRODUCED IN WHOLE OR IN PART WITHOUT THE PRIOR WRITTEN CONSENT OF THE COMPANY.

Drawn by:
Vanessa Moreira

Project:
Markham Street, Chelsea, SW3 3NP

Date:
07.07.2017

Client:
Cadogan Estates Limited
10 Duke of York Square
London
SW3 4LY

Drawing Title:
Second Floor Plan - Lease Plan

Scale:
Varies

Drawing Number:
SB17.04.12-SF-LP01

Revision:
A



Squarepoint Chartered Surveyors
59a Station Road, Winchmore Hill
N21 3NB

T: 0208 360 5488
info@squarepointsurveyors.co.uk www.squarepointsurveyors.co.uk