




BASEMENT PLAN

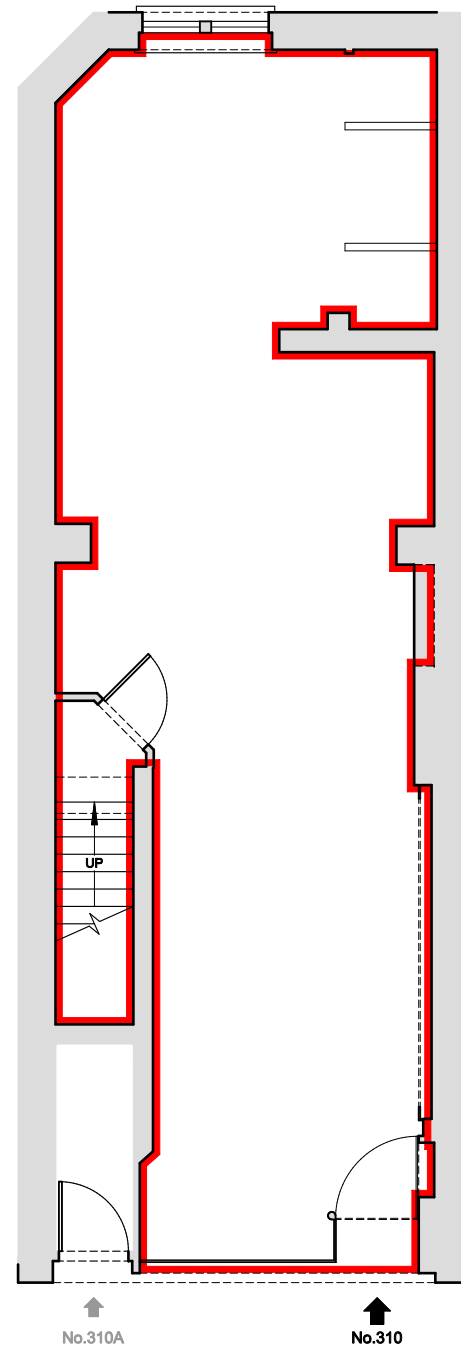


GROUND FLOOR PLAN

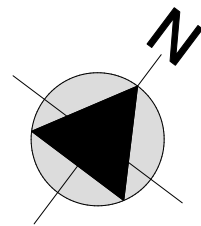


K I N G S R O A D

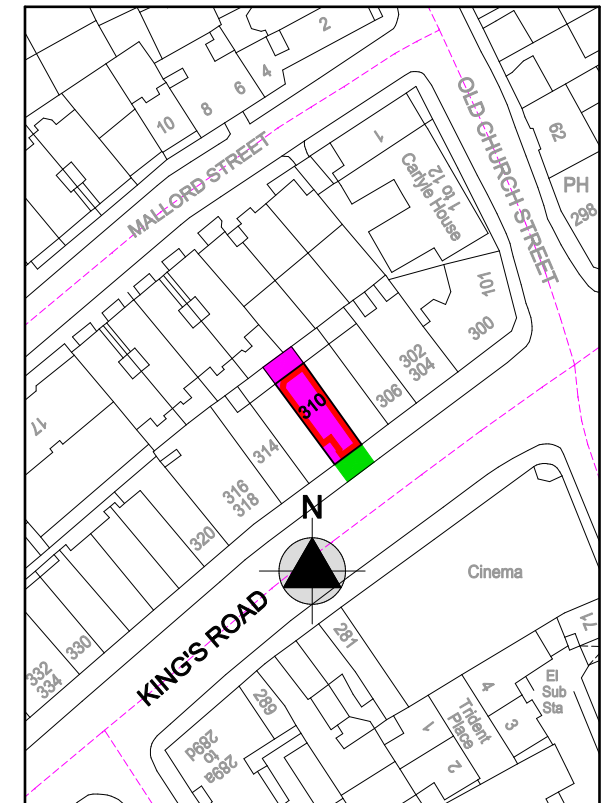

**GROUND FLOOR LOCATION PLAN
(SCALE 1:1250)**

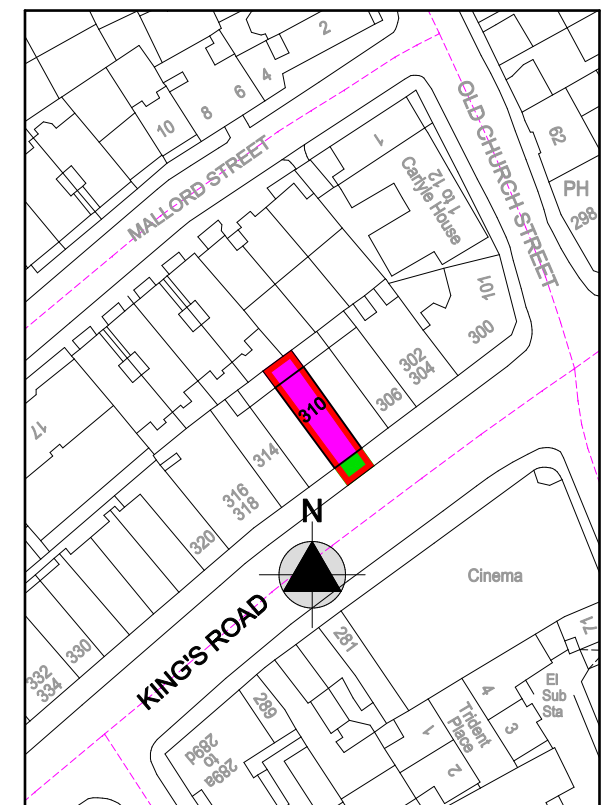

**BASEMENT LOCATION PLAN
(SCALE 1:1250)**

 

CHARTERED BUILDING SURVEYORS
5 Princeton Court
53-55 Felsham Road
London SW15 1AZ
Tel. 020 8789 0909
Fax. 020 8789 6040

notes:

© copyright

Date	Revisions

Job Title
**BASEMENT & GROUND FLOOR
COMMERCIAL UNIT
310 KINGS ROAD
LONDON SW3 5UH**

Scale
1:100@A3
Date
26.10.12

Drawing Title
LEASE PLAN
Drg. No.
3742-1
Rev.