

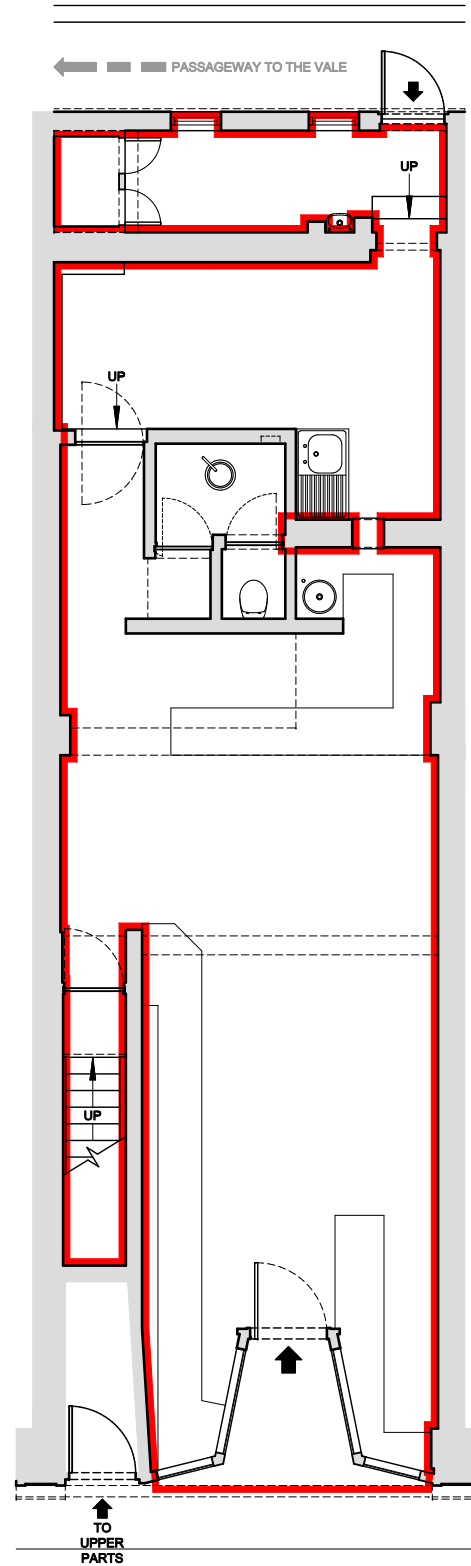



BASEMENT PLAN

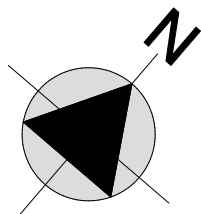

GROUND FLOOR PLAN

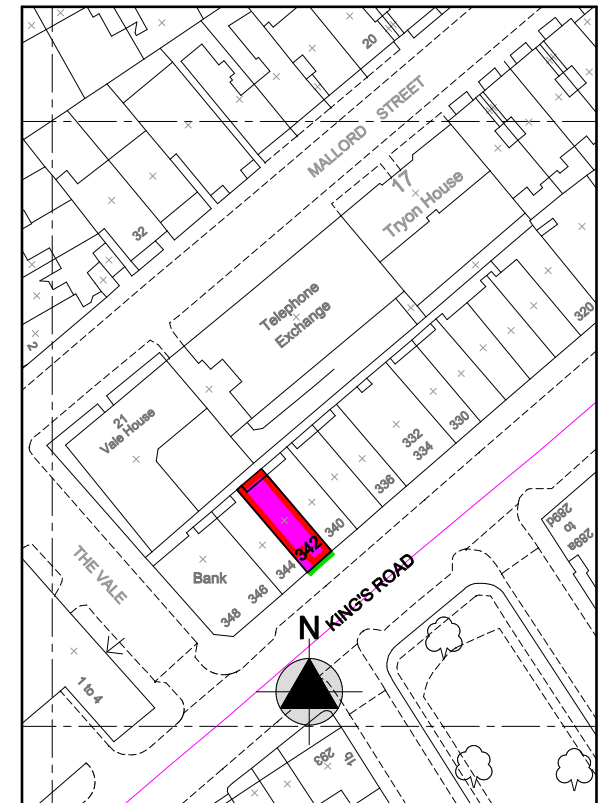

**GROUND FLOOR LOCATION PLAN
(SCALE 1:1250)**

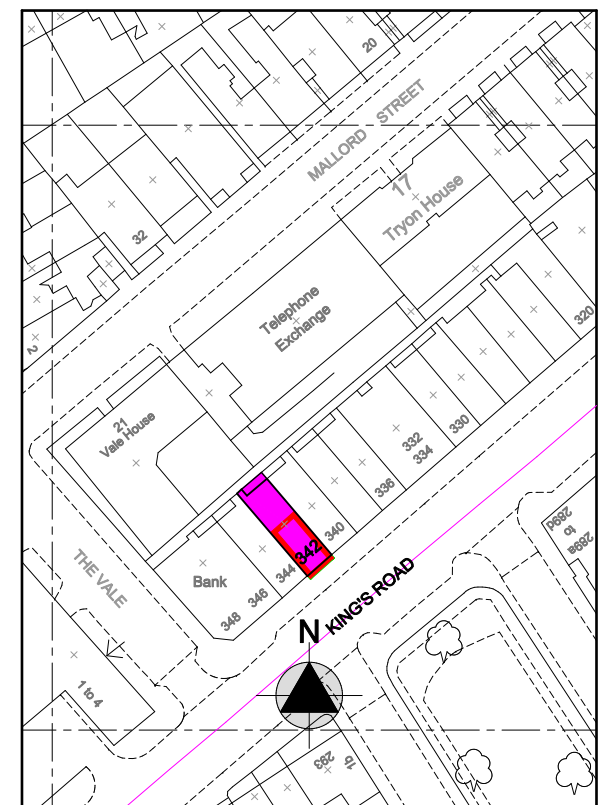

**BASEMENT LOCATION PLAN
(SCALE 1:1250)**



K I N G ' S R O A D

Francis Langan
CHARTERED BUILDING SURVEYORS
 5 Princeton Court
 53-55 Felsham Road
 London SW15 1AZ
 Tel. 020 8789 0909
 Fax. 020 8789 6040

note:
 All dimensions must be checked on site.
 Use written dimensions only.
 © copyright

Date	Revisions

Job Title
**BASEMENT & GROUND FLOOR
 COMMERCIAL UNIT
 342 KING'S ROAD
 LONDON SW3 5UR**

Scale
A3@1:100
Date
 18.4.11

Drawing Title
LEASE PLAN
Drg. No.
3435-1
Rev.