




GROUND FLOOR PLAN

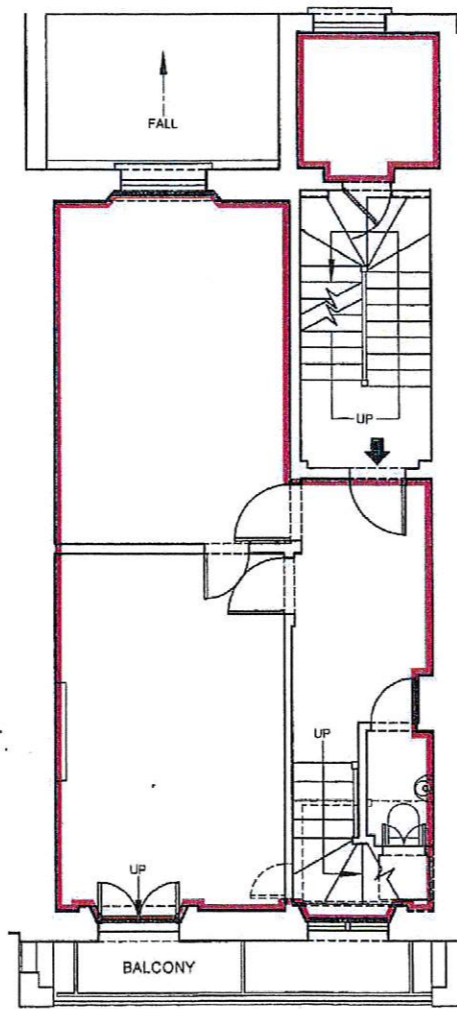


FIRST FLOOR PLAN

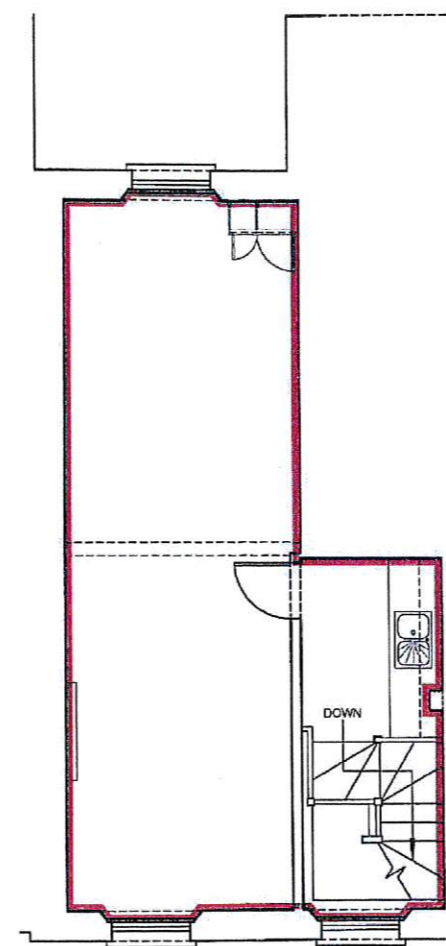


SECOND FLOOR PLAN

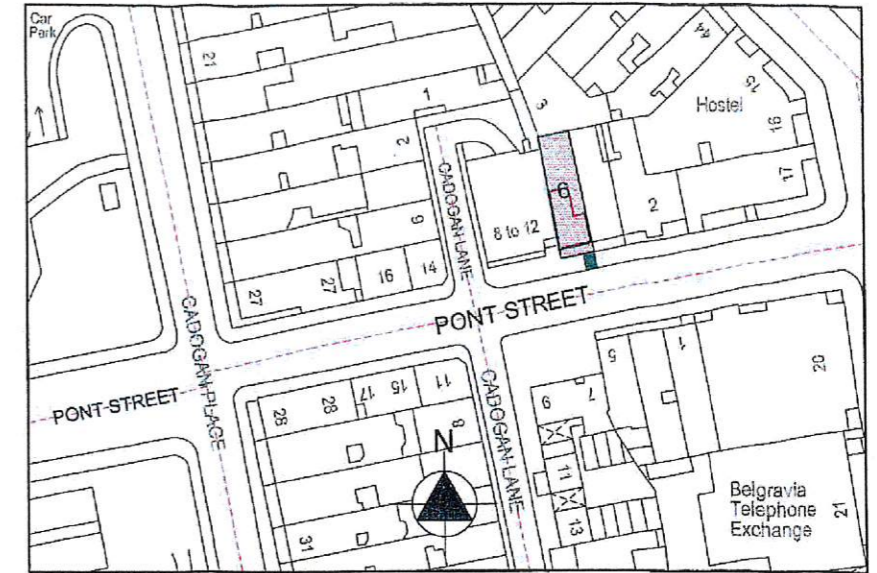


SECOND FLOOR LOCATION PLAN (SCALE 1:1250)

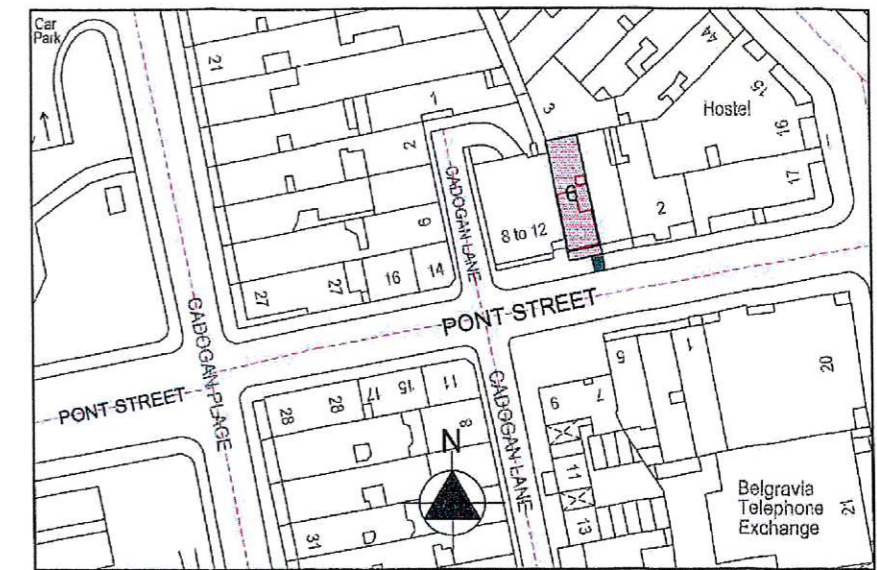

FIRST FLOOR LOCATION PLAN (SCALE 1:1250)

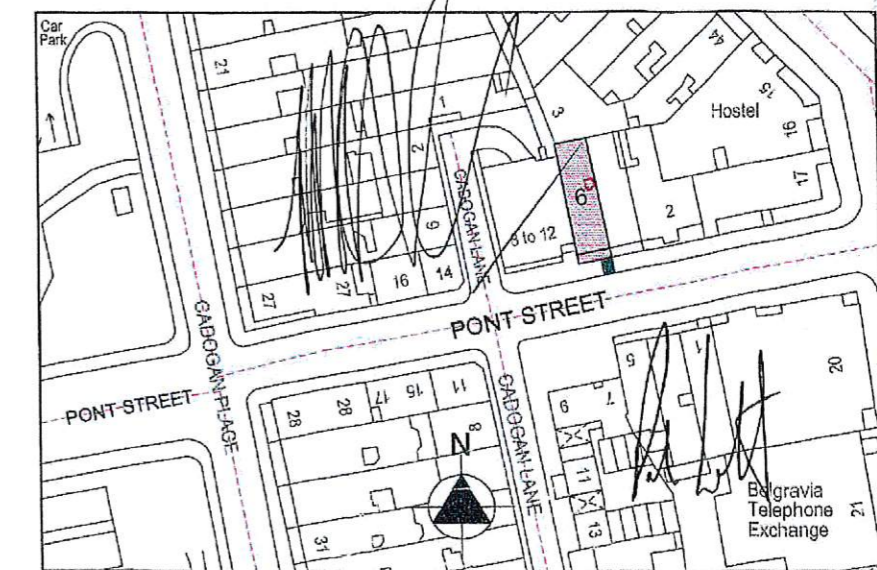

GROUND FLOOR LOCATION PLAN (SCALE 1:1250)

 

P O N T S T R E E T

Francis Langan CHARTERED BUILDING SURVEYORS
 5 Princeton Court
 53-55 Felsham Road London SW15 1AZ
 Tel. 020 8789 0909
 Fax. 020 8789 6040

note:
 All dimensions must be checked on site.
 Use written dimensions only.

Date	Revisions

Job Title
**FIRST & SECOND FLOORS
 6A PONT STREET
 LONDON SW1X 9EL**

Scale
A3@1:100
 Date 27.6.07

Drawing Title
LEASE PLAN
 Drg. No. 2768-1
 Rev.