

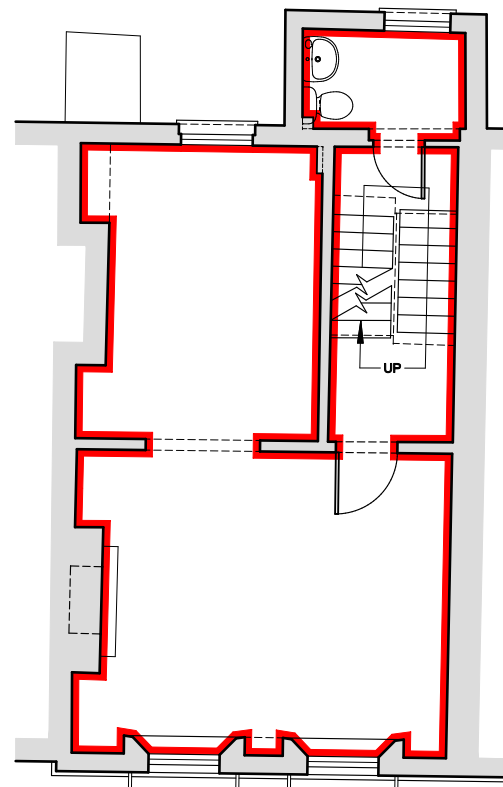


GROUND FLOOR PLAN


K I N G S R O A D

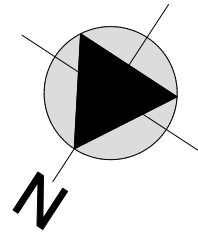


FIRST FLOOR PLAN

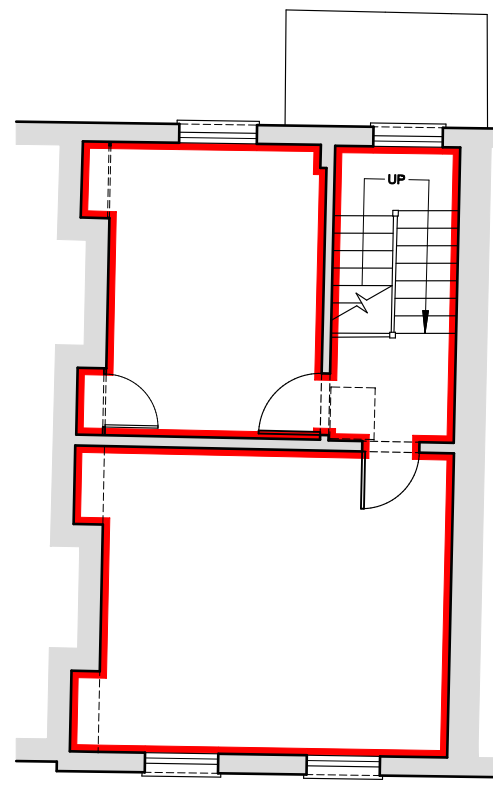


SECOND FLOOR PLAN

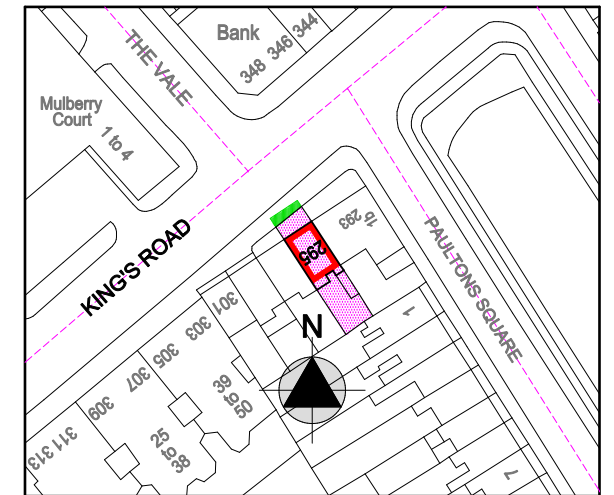

SECOND FLOOR LOCATION PLAN
(SCALE 1:1250)

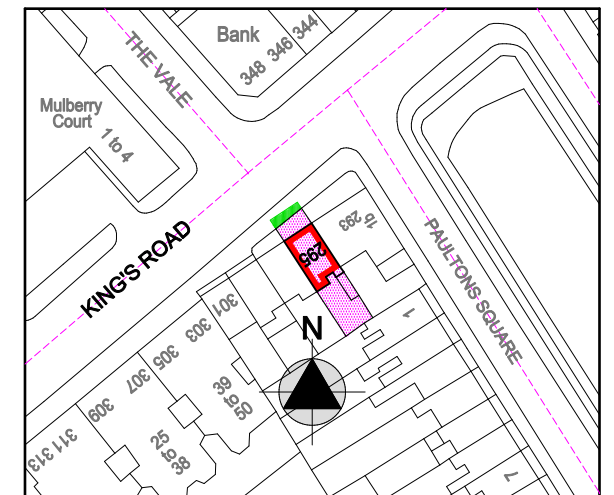

FIRST FLOOR LOCATION PLAN
(SCALE 1:1250)

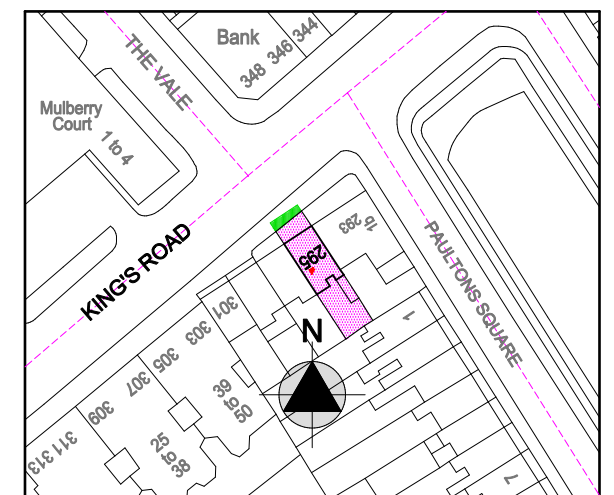

GROUND FLOOR LOCATION PLAN
(SCALE 1:1250)



Francis Langan
 CHARTERED BUILDING SURVEYORS
 5 Princeton Court
 53-55 Felsham Road
 London SW15 1AZ
 Tel. 020 8789 0909
 Fax. 020 8789 6040

notes:

© copyright

| Date | Revisions |
|------|-----------|
| | |
| | |
| | |

Job Title
**FIRST & SECOND FLOORS
 295 KINGS ROAD
 LONDON SW3 5EP**

Scale
1:100@A3
 Date
 5.12.14

Drawing Title
LEASE PLAN
 Drg. No.
4150-1
 Rev.