





PLEASE NOTE, THIS IS AN A3 PLAN, IT SHOULD NOT BE ENLARGED OR SHRUNK TO FIT. WHEN PRINTING SET THE SCALE TO 'NONE'

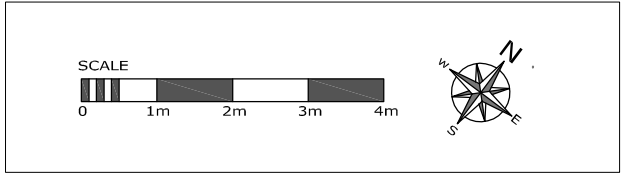

drawing address 600-606 KINGS ROAD LONDON SW6 2DX	
location/details GROUND FLOOR EXISTING FLOOR PLAN	
date 15.02.13	scale 1:100
dwg. no. PP2104-GF	sheet A3

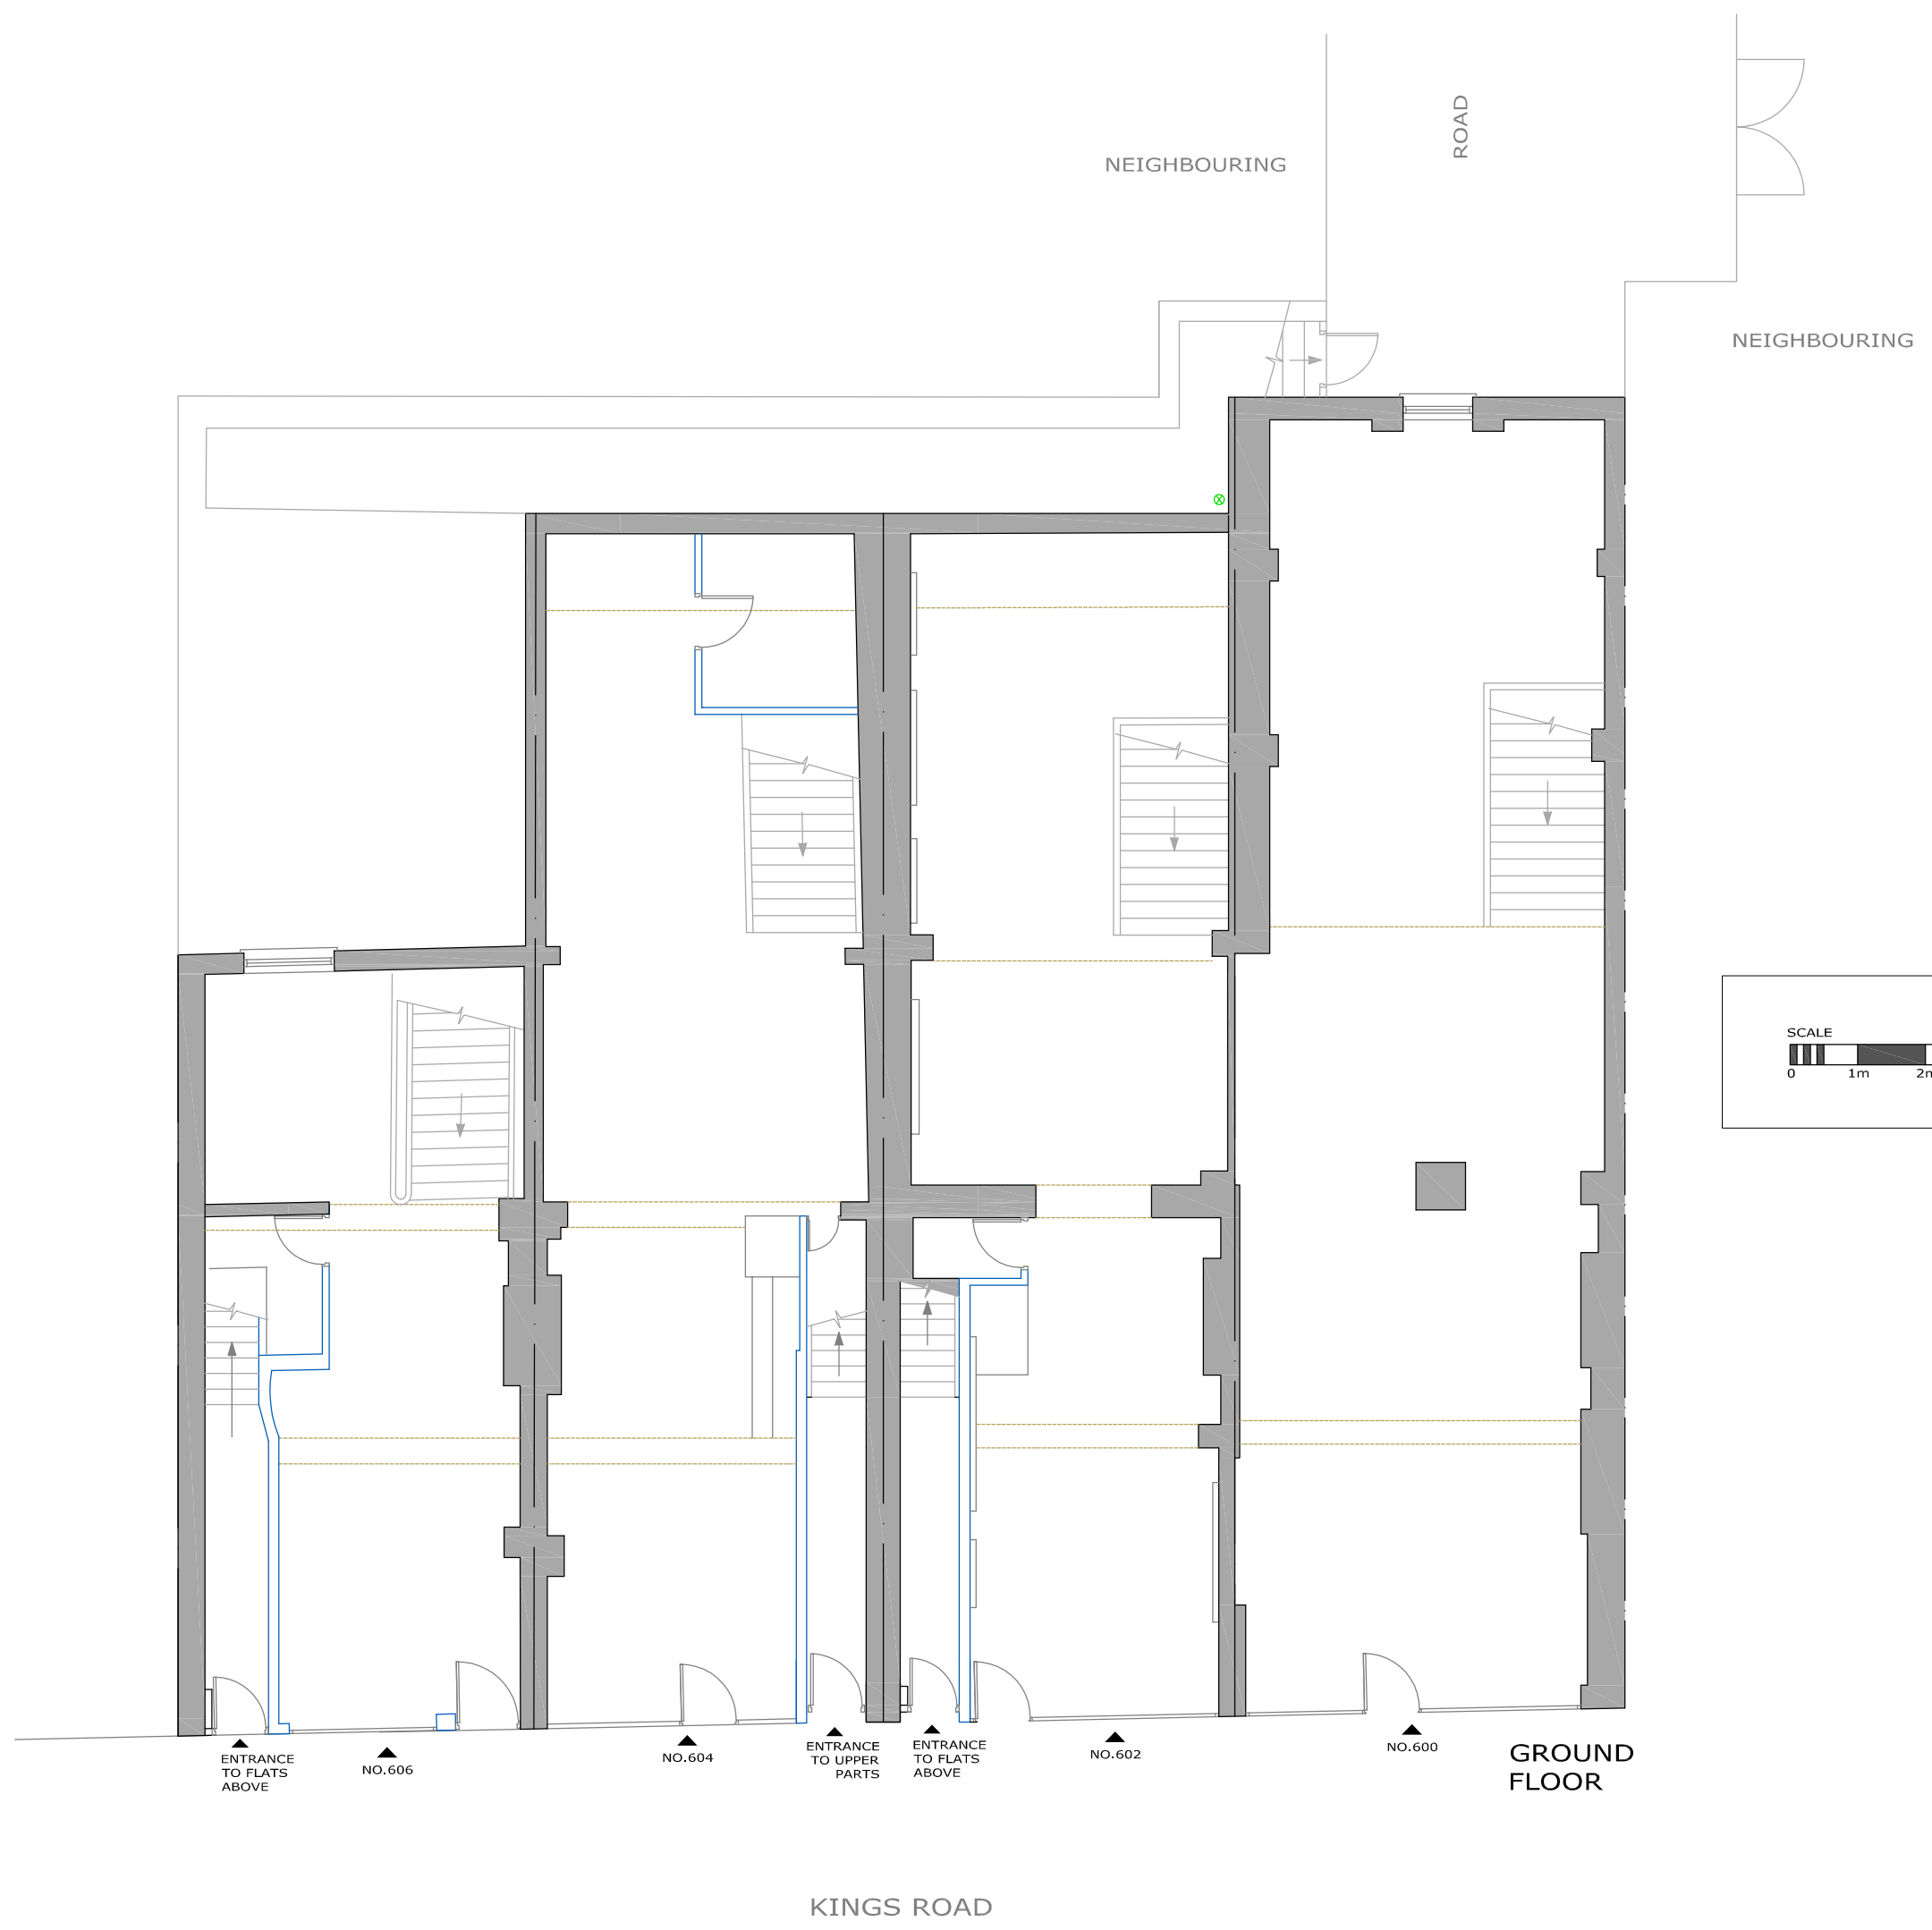

PLEASE NOTE, THIS IS AN A3 PLAN, IT SHOULD NOT BE ENLARGED OR SHRUNK TO FIT. WHEN PRINTING SET THE SCALE TO 'NONE'

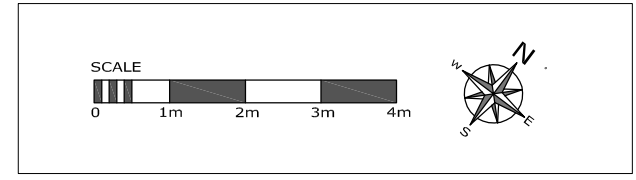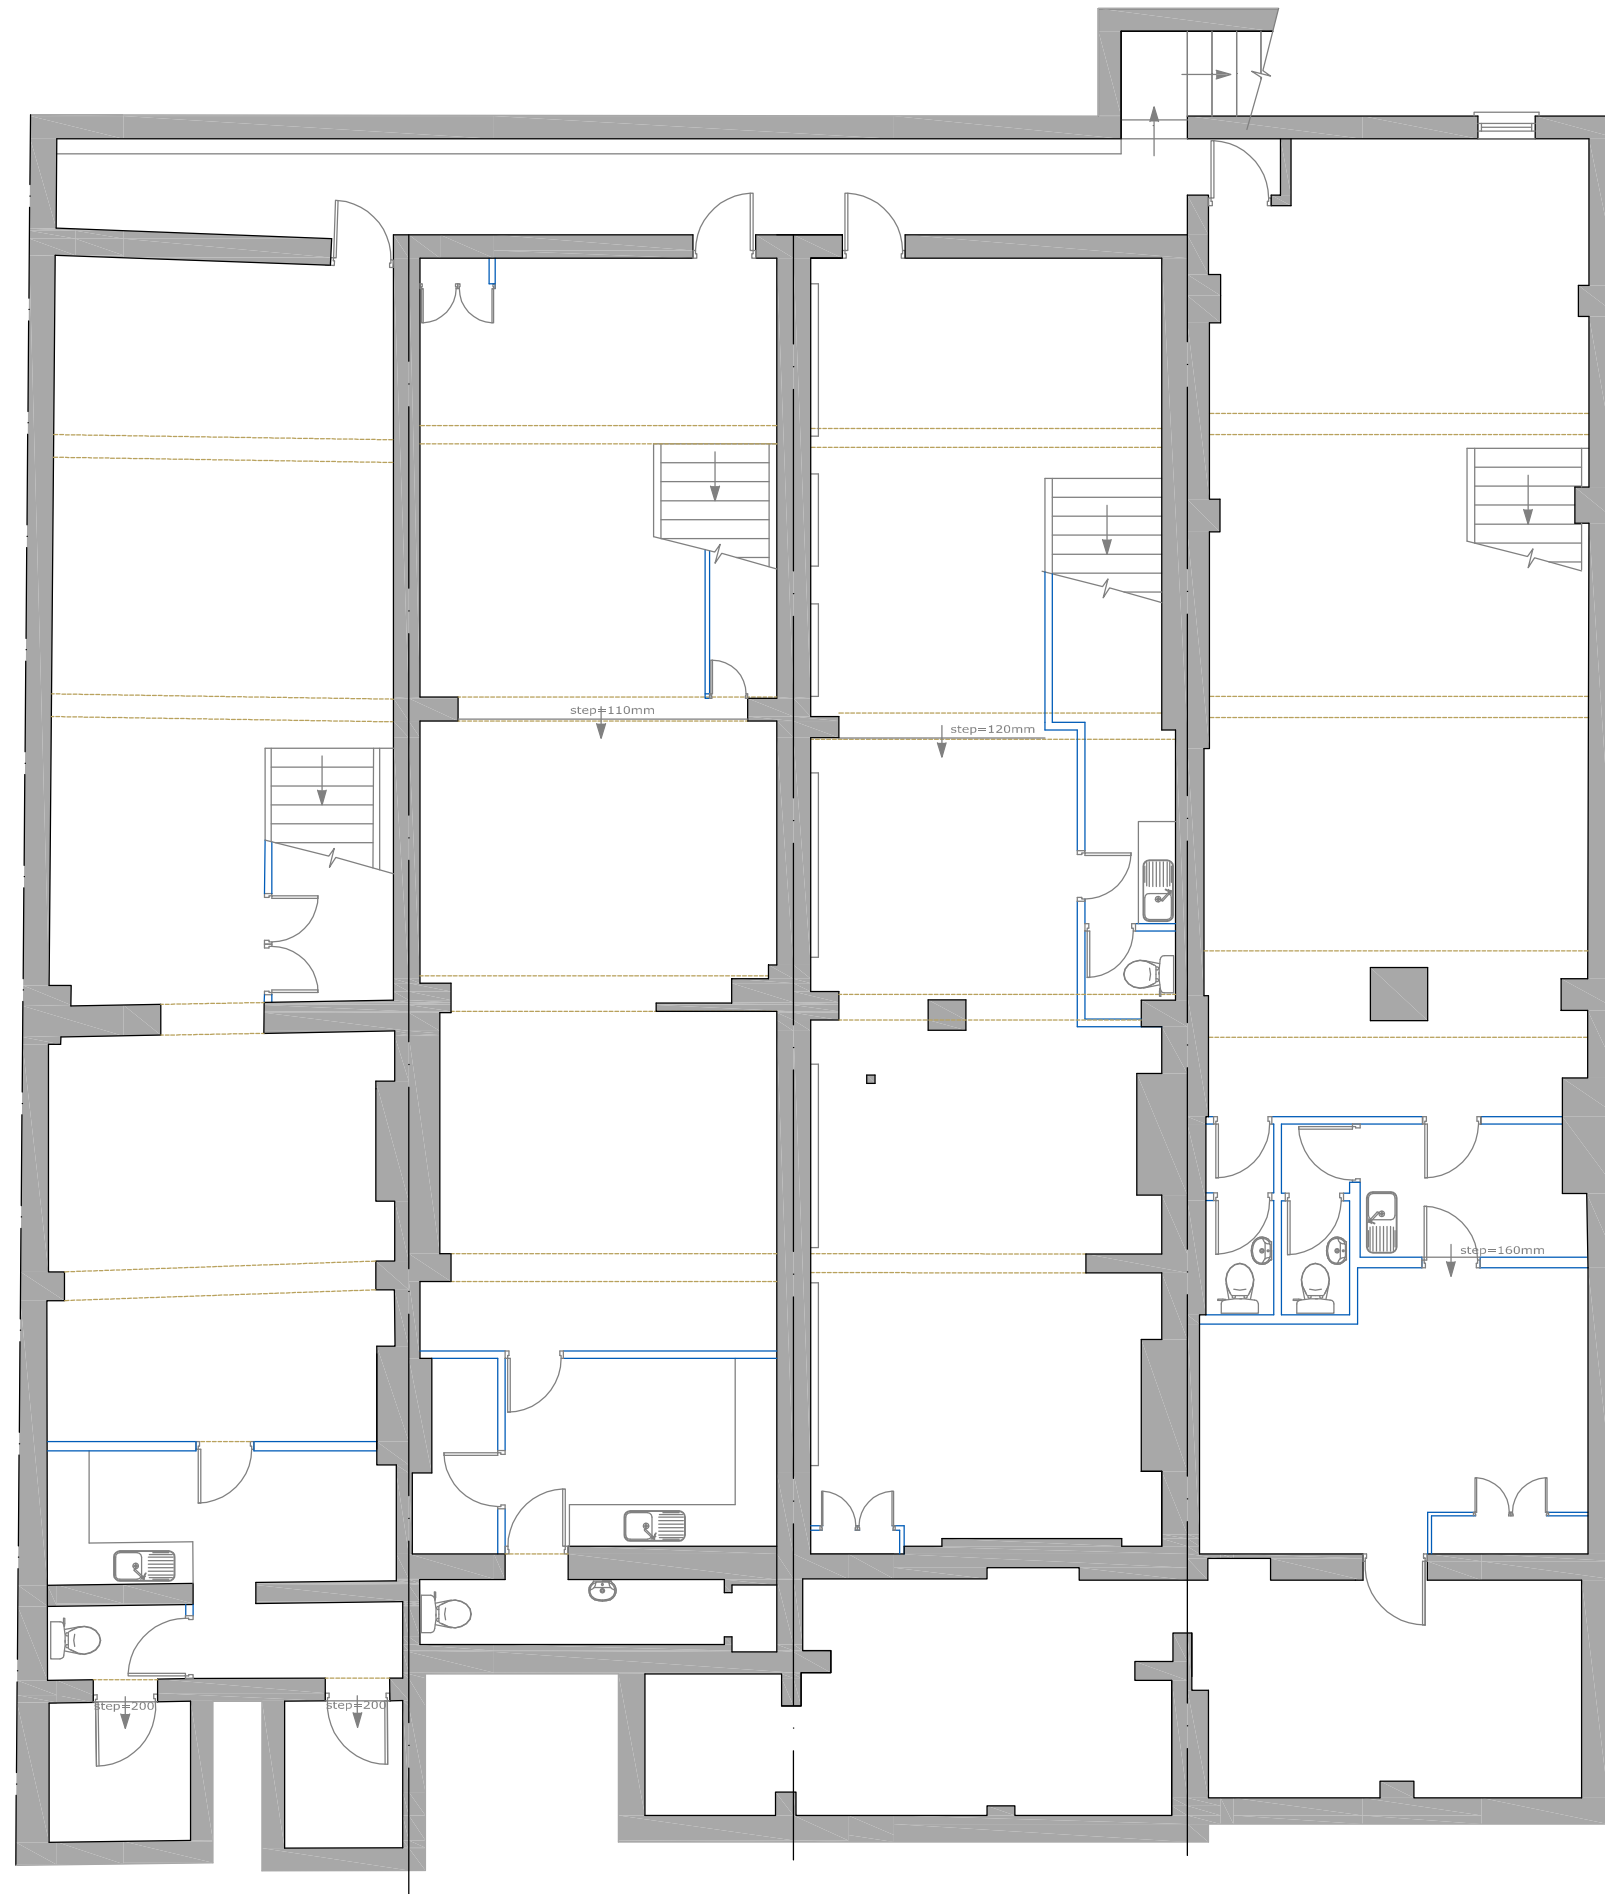

BASEMENT

drawing address 600-606 KINGS ROAD LONDON SW6 2DX	
location/details BASEMENT EXISTING FLOOR PLAN	
date 15.02.13	scale 1:100
dwg. no. PP2104-BS	sheet A3

