


GROUND FLOOR PLAN

FIRST FLOOR PLAN

EXISTING FLOOR PLANS

 

SCALE - metres

ALL DIMENSIONS TO BE CHECKED ON SITE

NOTES

Any discrepancy between this drawing & the Specification or Structural Engineers' drawings to be reported to the Contract Administrator prior to ordering materials or starting work thereon. Generally the Specification supersedes any variations from this drawing.

REVISIONS

TITLE


EXISTING GROUND & FIRST FLOOR PLANS

JOB

IVES STREET OFFICES  
25 IVES STREET, SW3

CLIENT

IVES STREET  
DEVELOPMENTS LIMITED

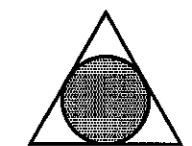




**r p wood**  
**Associates**  
Chartered Building Surveyors

15 WEST HILL, LONDON SW18 1RB

020 8877 0777

SCALE	DATE	DRAWN
1:100 @ A3	FEB' 2001	IG

DRW.No. 2001.02.1

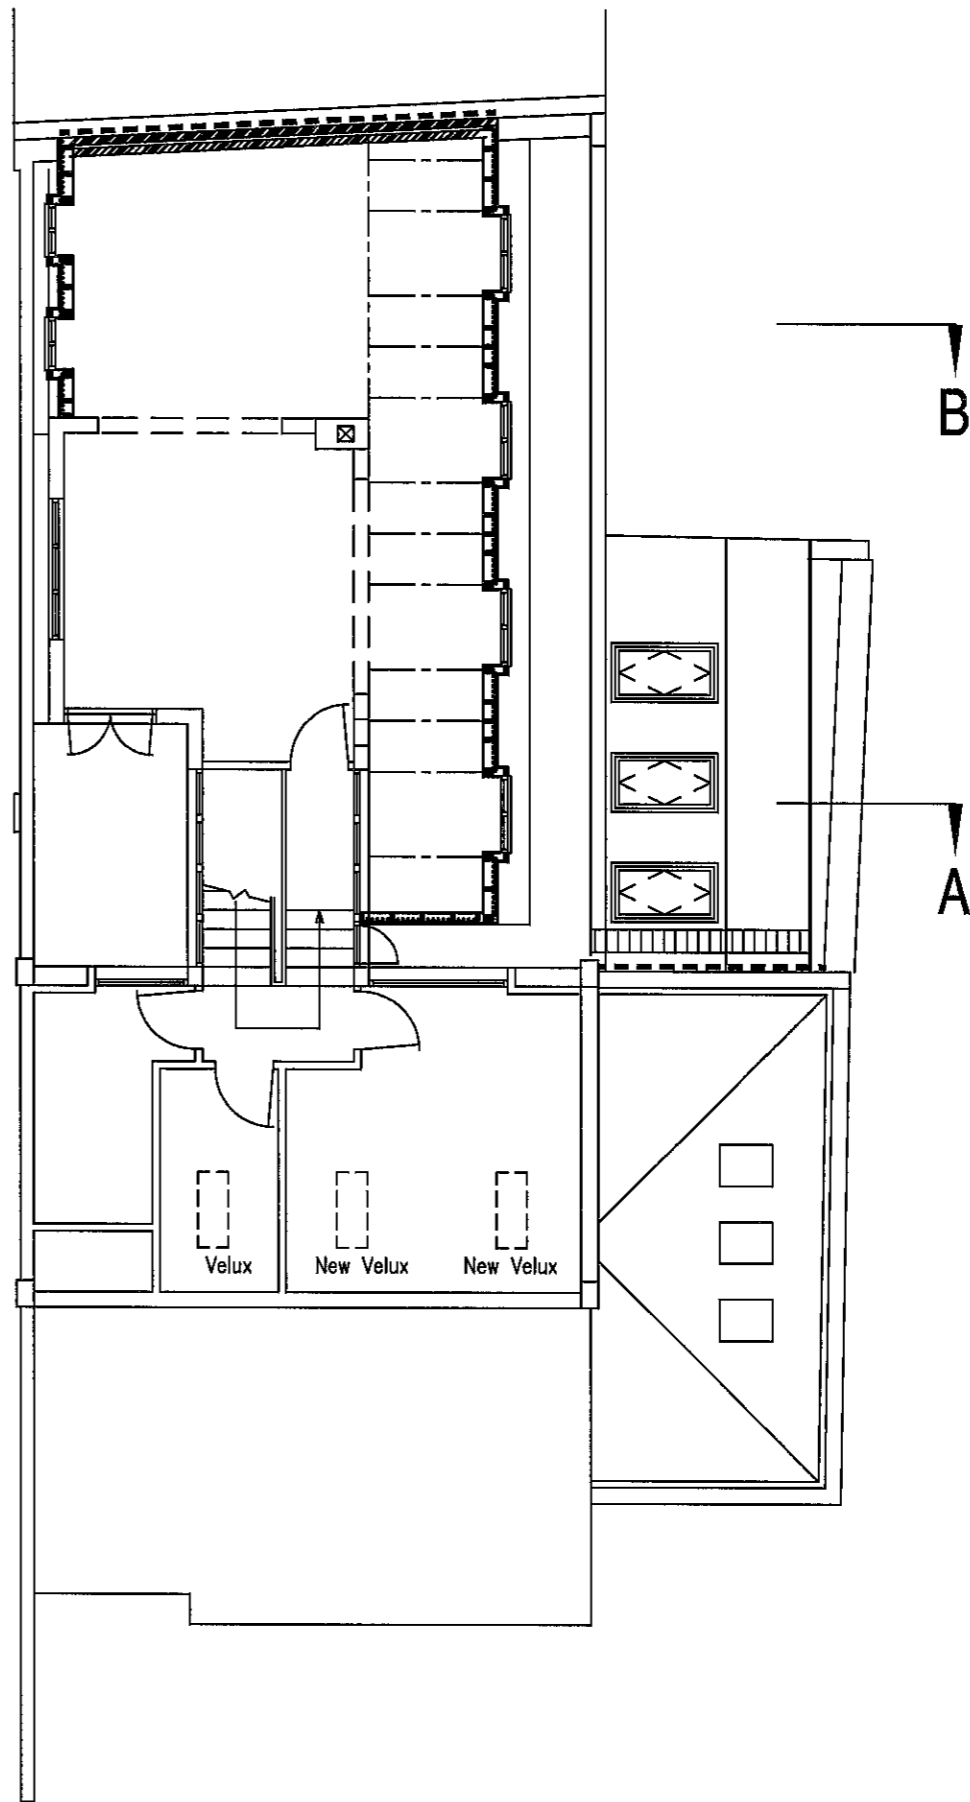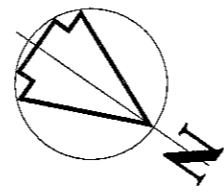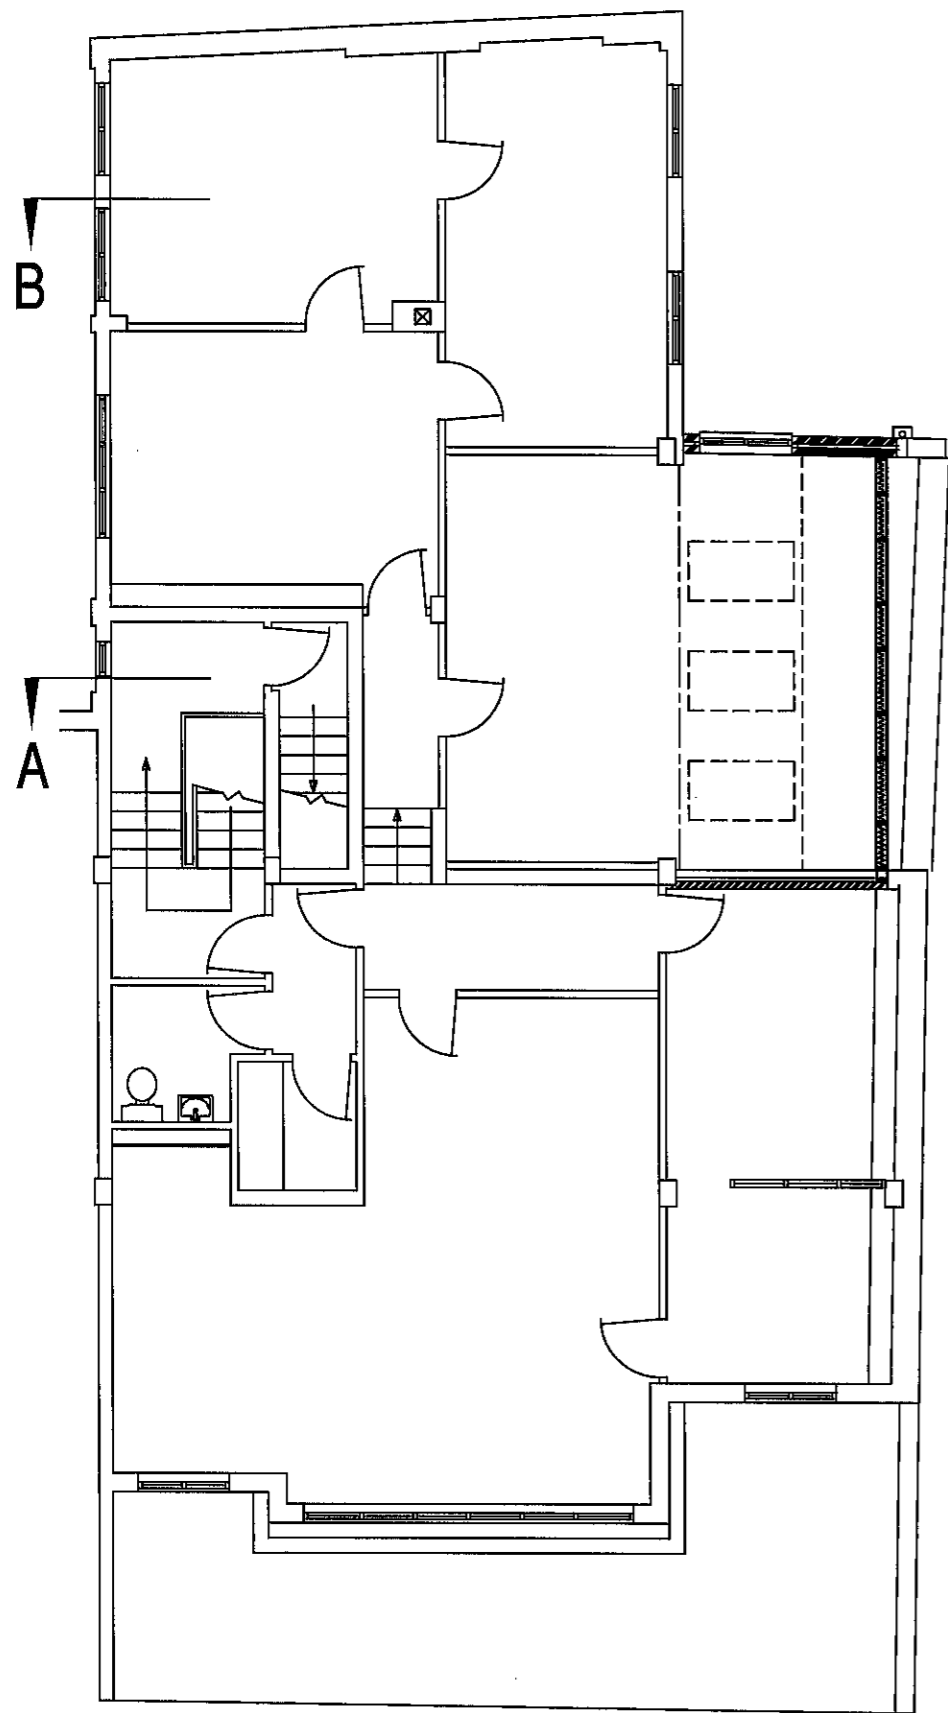

ALL DIMENSIONS TO BE CHECKED ON SITE


NOTES  
 Any discrepancy between this drawing & the Specification or Structural Engineers' drawings to be reported to the Contract Administrator prior to ordering materials or starting work thereon. Generally the Specification supersedes any variations from this drawing.

REVISIONS

TITLE  
 EXISTING SECOND & THIRD FLOOR PLANS

JOB  
 IVES STREET OFFICES  
 25 IVES STREET, SW3

CLIENT  
 IVES STREET DEVELOPMENTS LIMITED

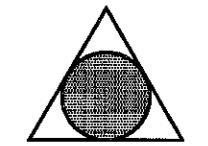

rpwood  
 Associates  
 Chartered Building Surveyors

15 WEST HILL, LONDON SW18 1RB 020 8877 0777

SCALE 1:100 @ A3	DATE FEB' 2001	DRAWN IG
---------------------	-------------------	-------------

DRW.No. 2001.02.4a

SECOND FLOOR PLAN

THIRD FLOOR PLAN

EXISTING FLOOR PLANS

