



P A V I L I O N R O A D

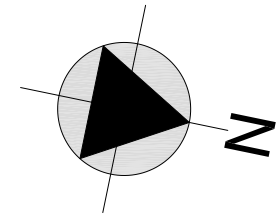



S
L
O
A
N
E

S
Q
U
A
R
E

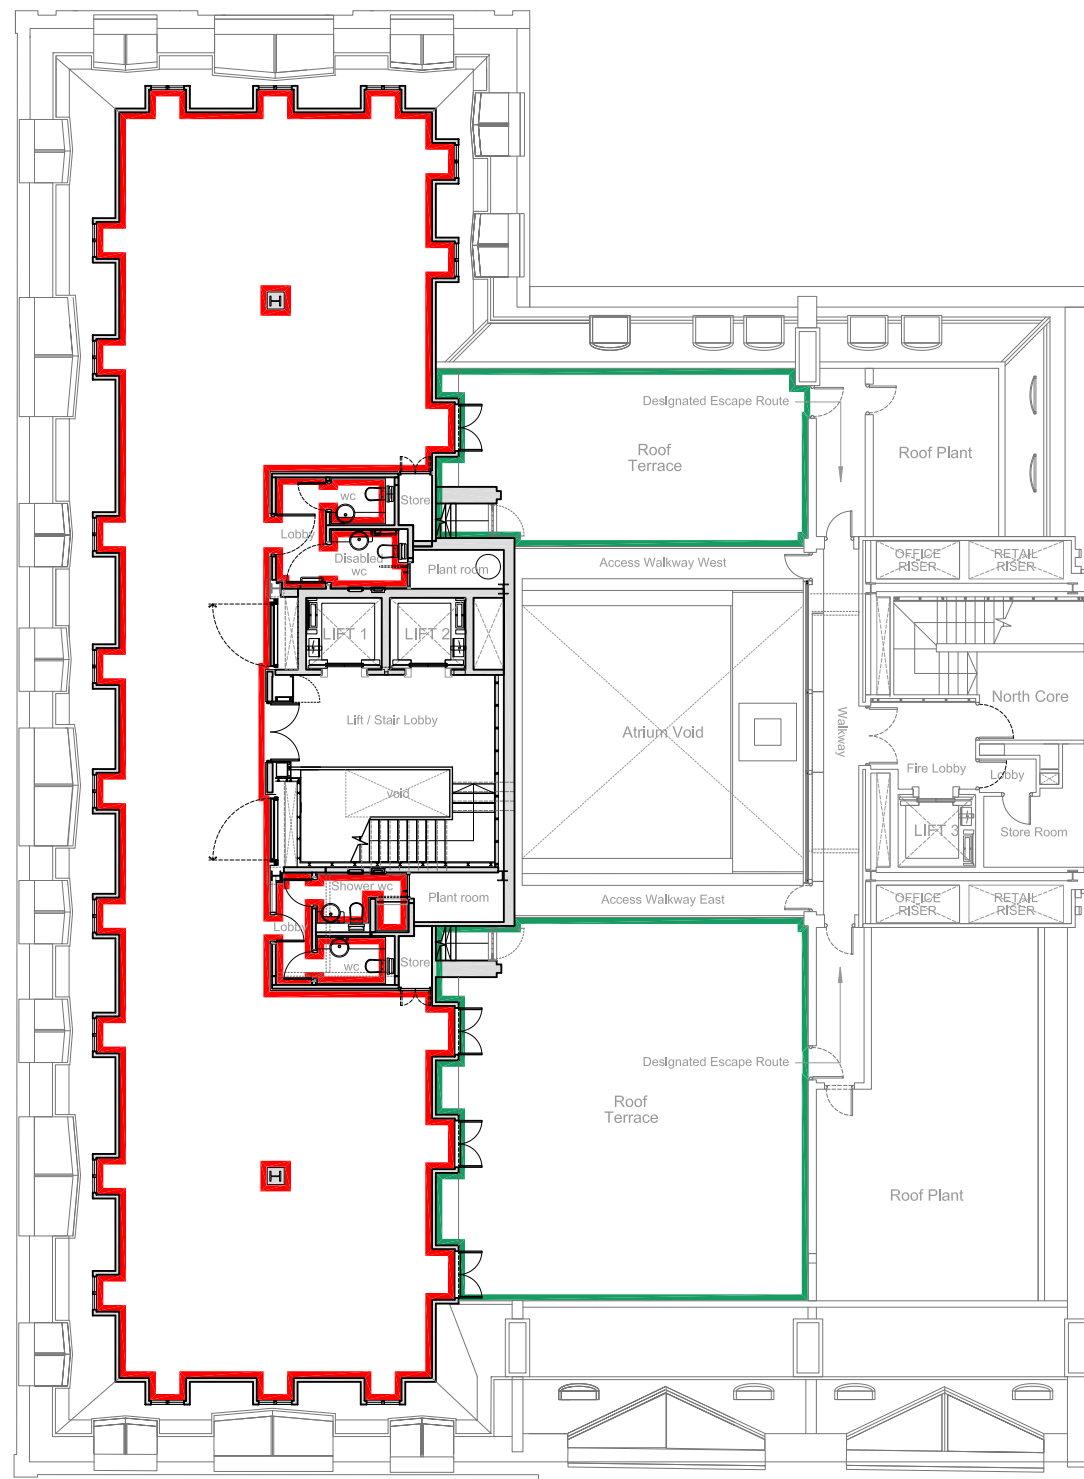

FIFTH FLOOR PLAN

S L O A N E S T R E E T

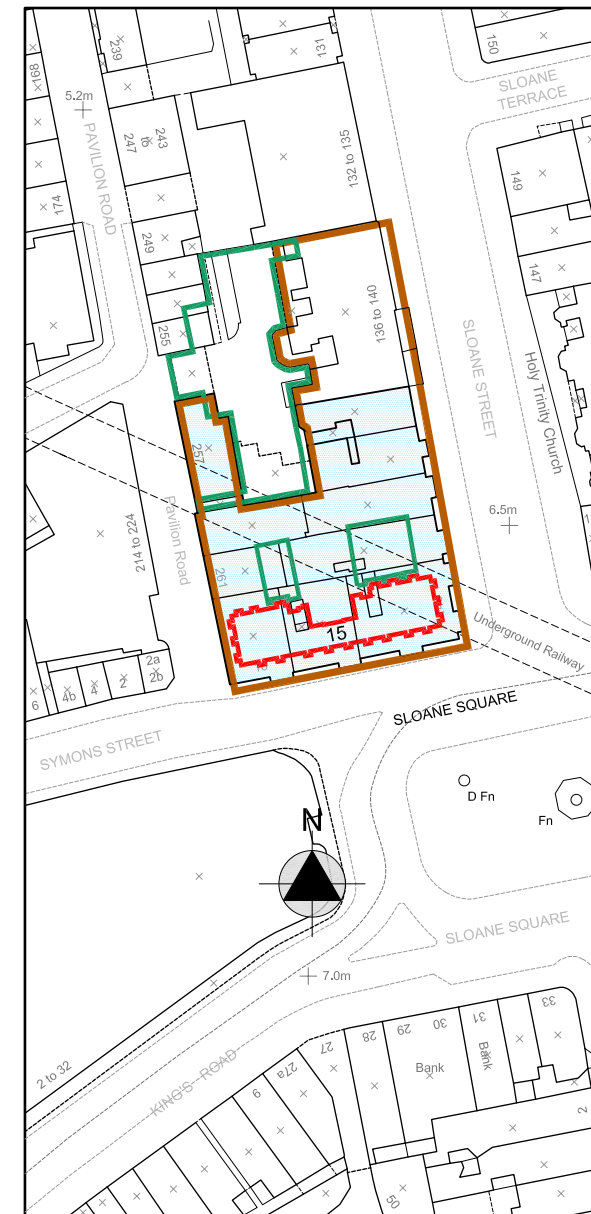 

LOCATION PLAN
(SCALE 1:1250)



CHARTERED BUILDING SURVEYORS
5 Princeton Court
53-55 Felsham Road
London SW15 1AZ
Tel. 020 8789 0909
Fax. 020 8789 6040

notes:

©copyright

Date	Revisions

Job Title
**FIFTH FLOOR
15 SLOANE SQUARE
LONDON SW1W 8ER**

Scale
1:200@A3
Date 17.7.14

Drawing Title
LEASE PLAN
Drg. No. **4084-1** Rev.