






LOCATION PLAN
SCALE 1:1250

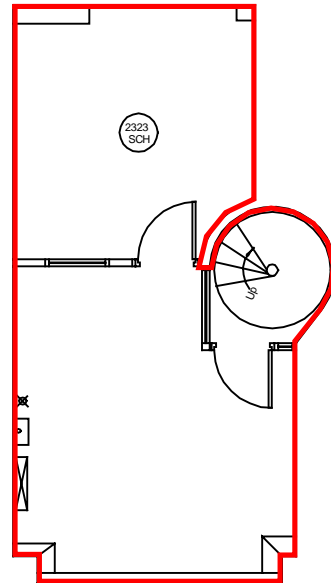

BASEMENT

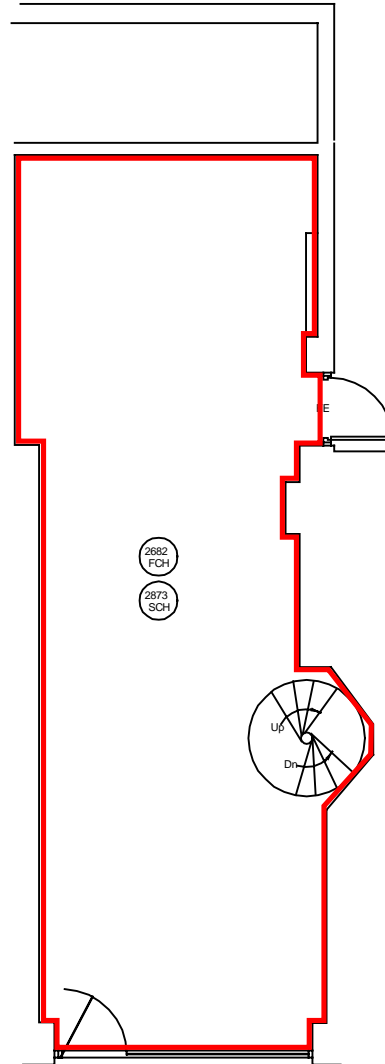

GROUND FLOOR
KINGS ROAD (PAVEMENT)

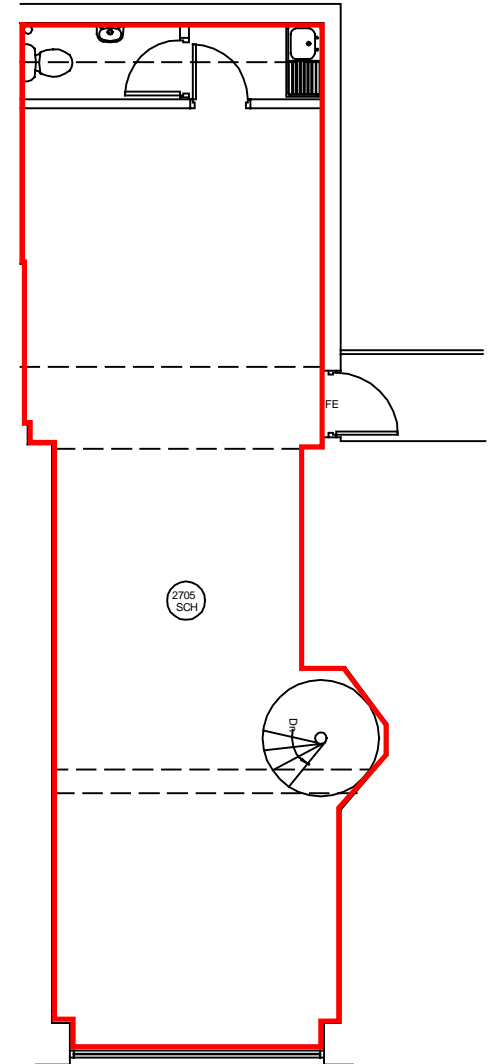

FIRST FLOOR

Design Office:
tdc technical design consultants
 The Studio
 Canons House
 Canons Lane
 Burgh Heath
 Surrey
 KT20 6DP
 tel: +44 (0) 1737 370084
 fax: +44 (0) 1737 373672
 email: tdc000@btclick.com

Address:
384 KINGS ROAD, LONDON. SW3 5UZ
 Details:
**LEASE PLAN
 BASEMENT / GROUND
 & FIRST FLOORS**
 Scale: 1:100
 Date: 19/06/07
 Drawing Number:
384KR-LP-01