



PRINT AT A3 PAPER SIZE

Second Floor Rear  
151 Sydney Street  
London  
SW3 5UE

Scale 1:200

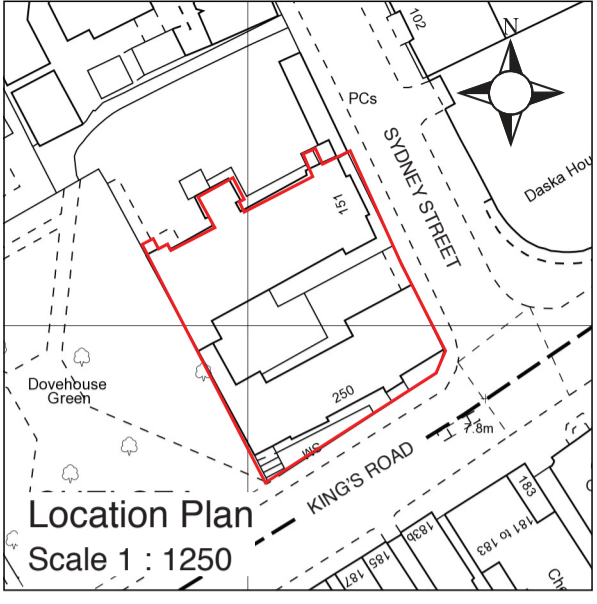

Second Floor and Footprint

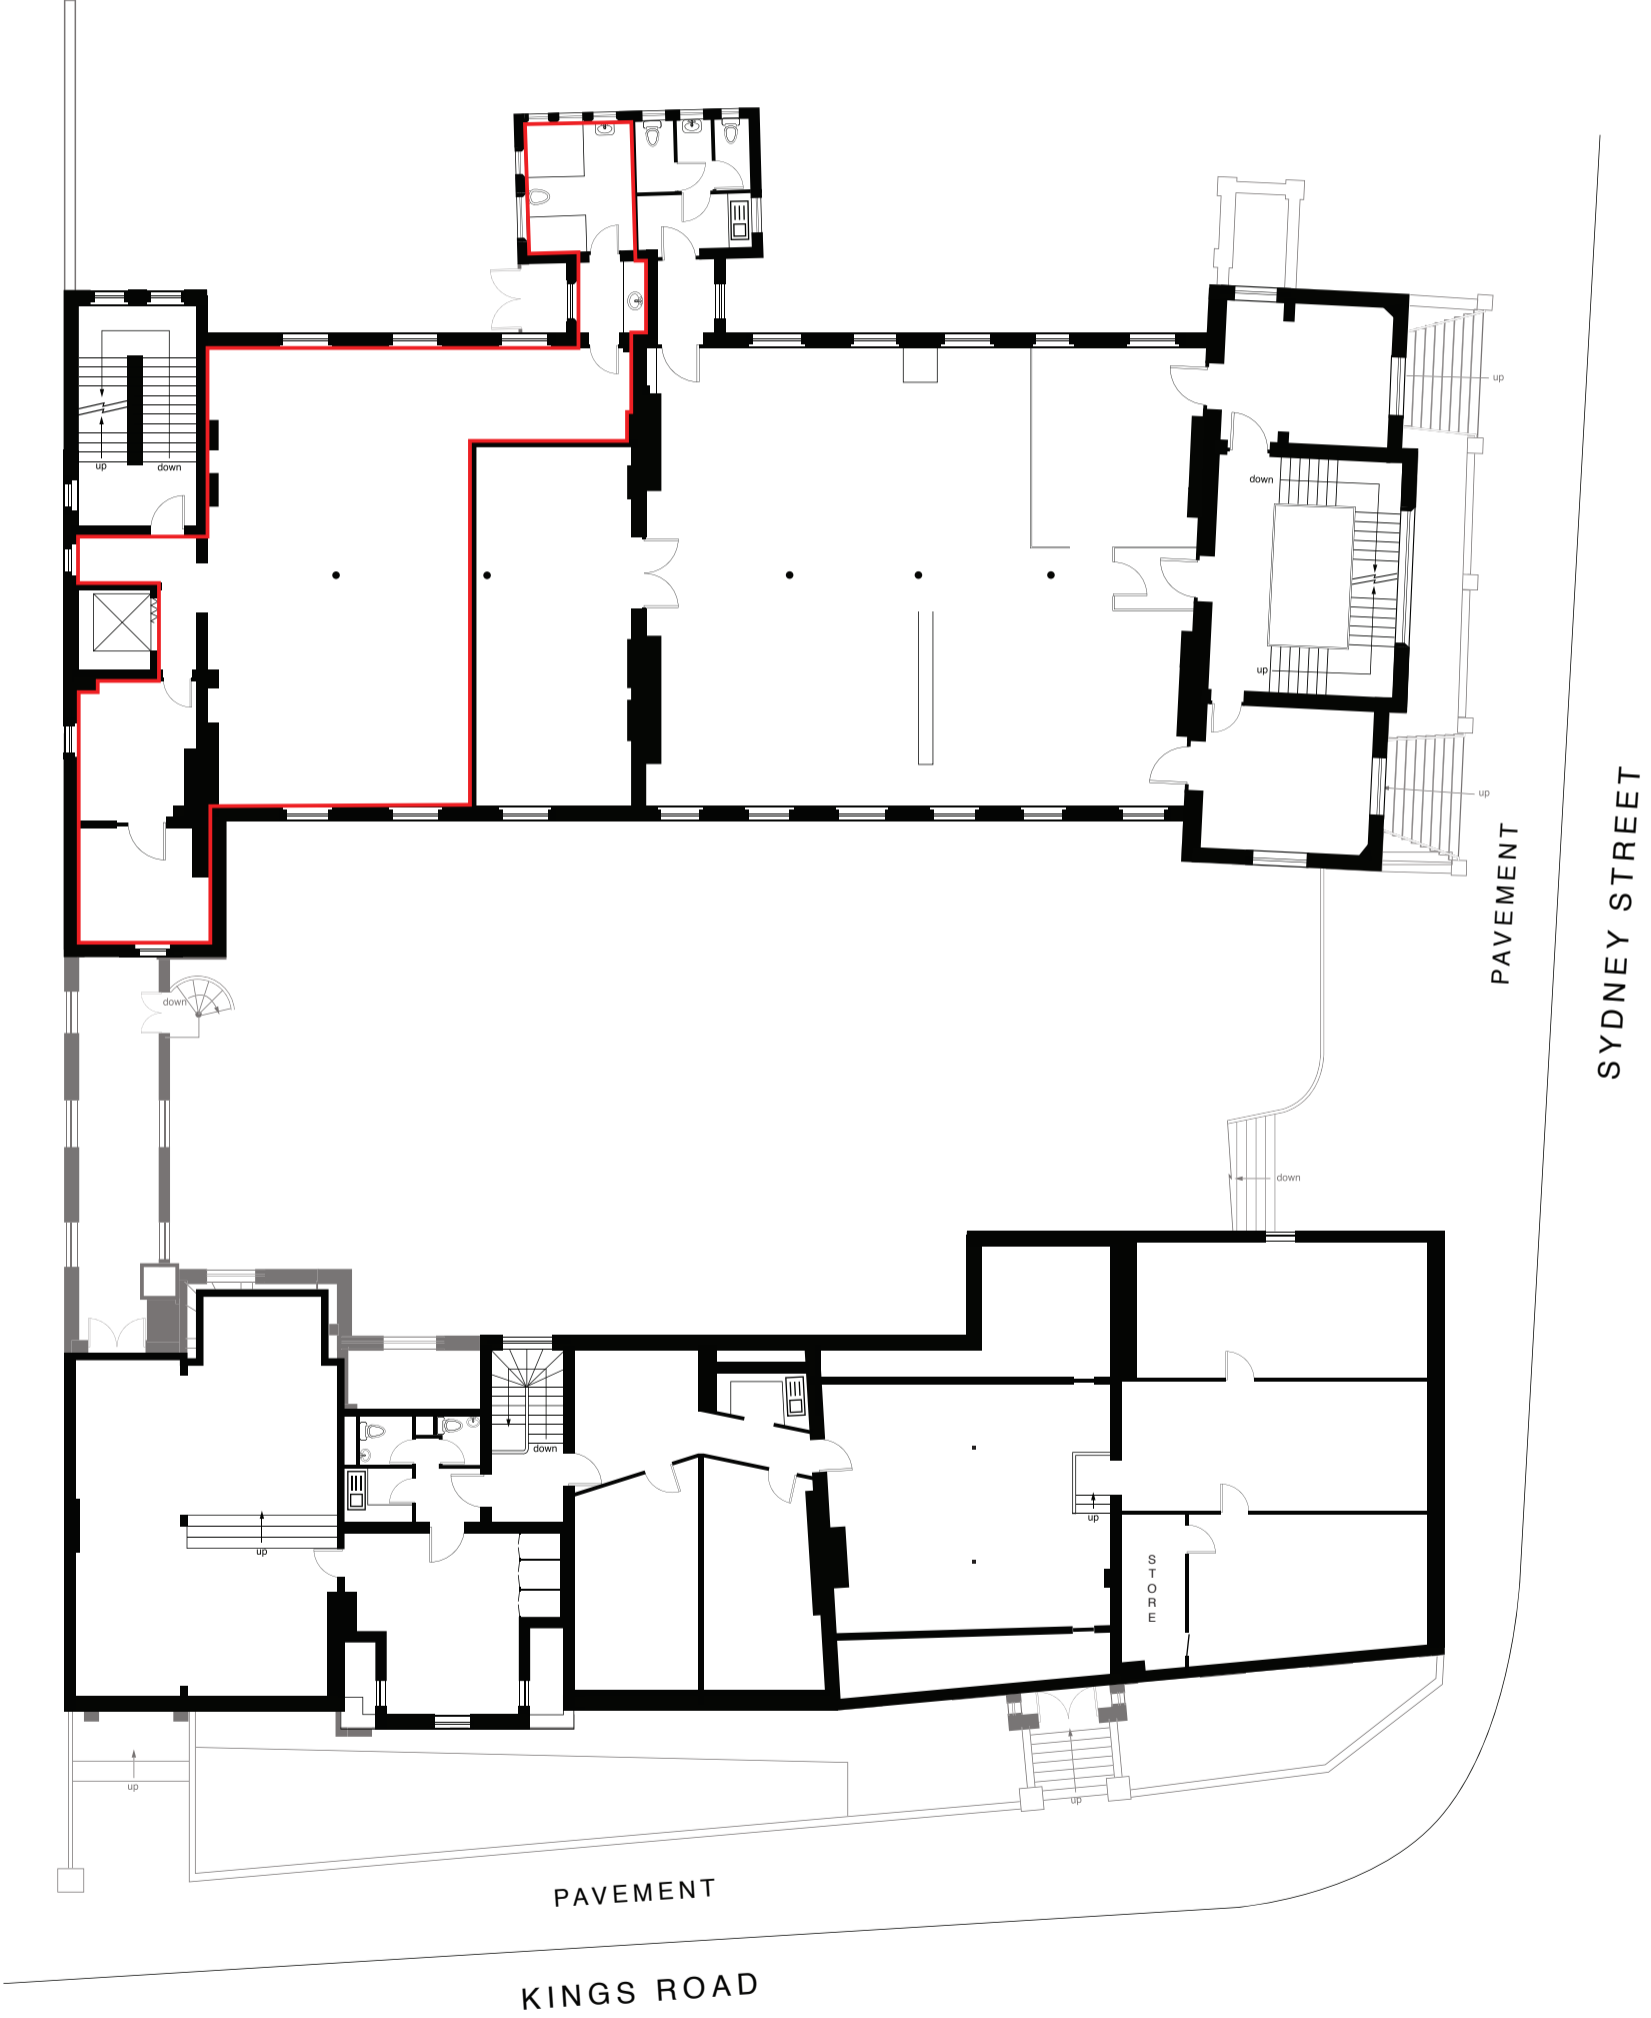

REV	AMENDMENT	DATE
<p>Magnolia Square Limited 20 Broadwick Street Soho London W1F 8HT 020 7479 4855</p>		
<p>PRINT AT A3</p>		
<p>PROJECT 250 Kings Road 151 Sydney Street London SW3 5UE</p>		
<p>MEASURED SURVEY</p>		
<p>DRAWING TITLE LEASEPLAN</p>		
SCALE	DRAWN BY	DATE
1:200		Jun 13
DRAWING NUMBER		
2		5328