

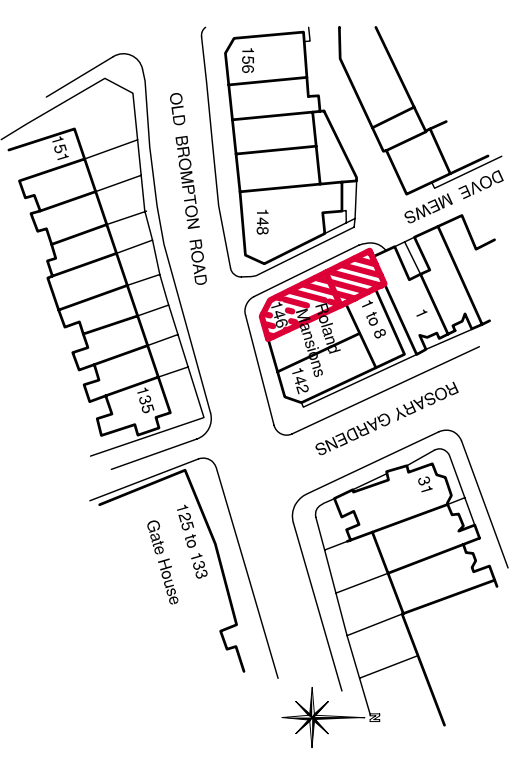
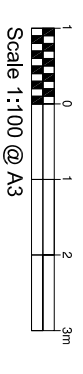


PARTY WALLS SHOWN AS NOMINEL THICKNESS ONLY


THIS DOCUMENT IS PART 2 OF 2 DRAWINGS RELATING TO THE LEASE OF THIS UNIT

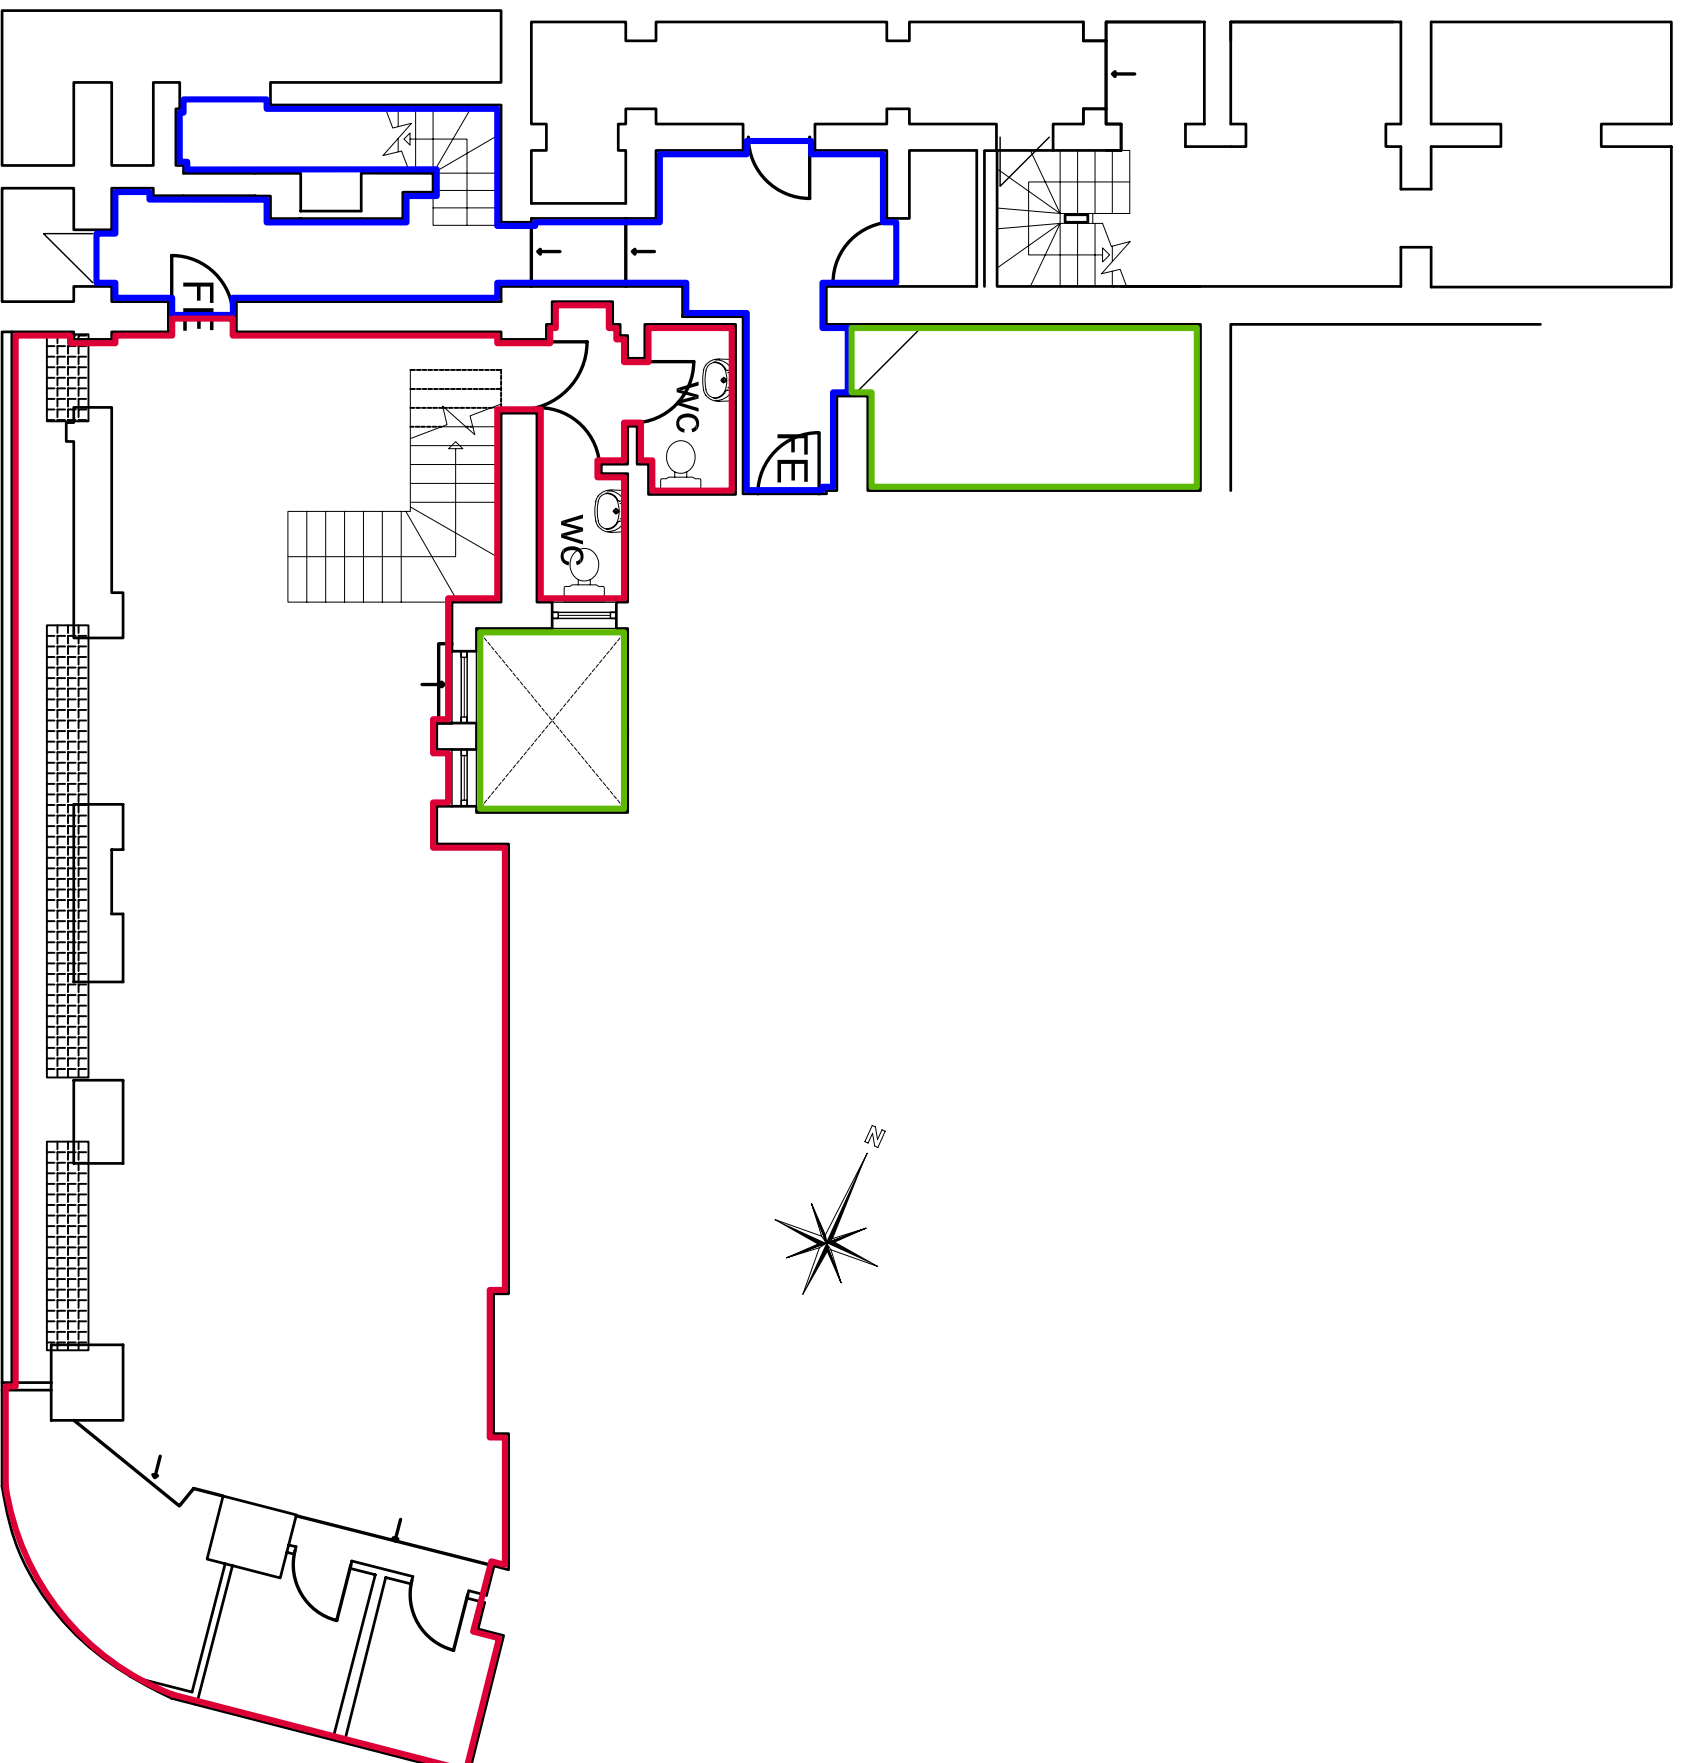

Location Plan 1:1250

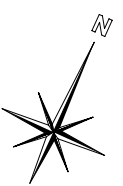

Basement Floor Plan

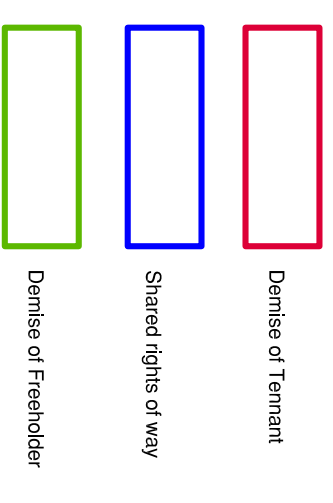

146 (r/o) Old Brompton Road, London, SW7